


MICROFILMED

Note:

FILED
GREENVILLE CO. S.C.
APR 21 1 17 PM '81
DONNIP S. DANKERSLEY
R.M.C.

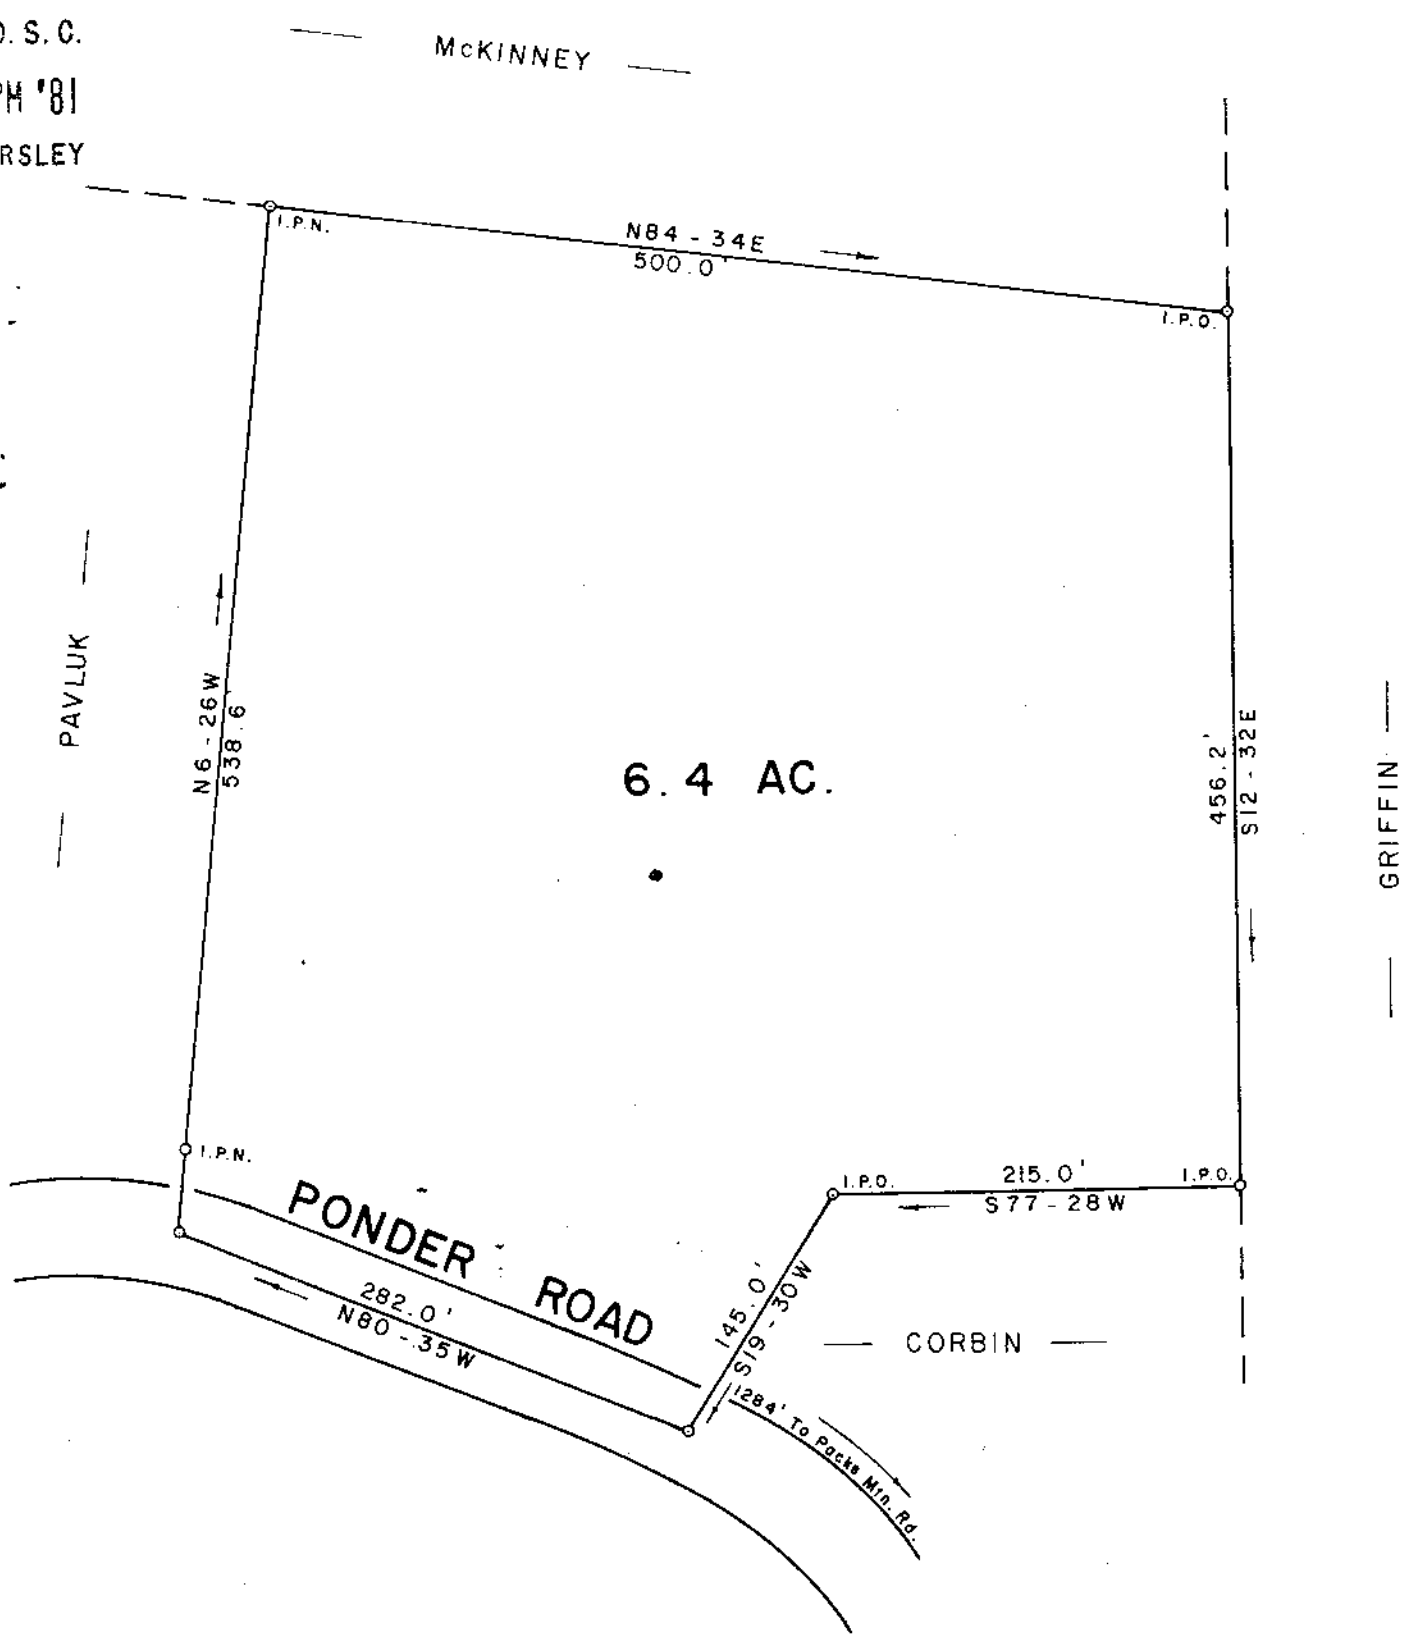

SURVEY FOR
GERALD R. DAVIS

GREENVILLE COUNTY
SOUTH CAROLINA
FEBRUARY 23, 1981

29531

APR 21 1981


8-K-86

WILLIAMS and PLUMBLEE, Inc.
ENGINEERING and LAND SURVEYING

15 SOUTH MAIN STREET
TRAVELERS REST, S. C. 29690 (803) 834-7955

I Hereby Certify That The Ratio Of Precision
Of The Field Survey Is 1/5000 ± As
Shown Hereon And The Area Was Determined
By D.M.D. Method.

Jeffery M. Plumblee
JEFFERY M. PLUMBLEE
R.L.S. No. 7881

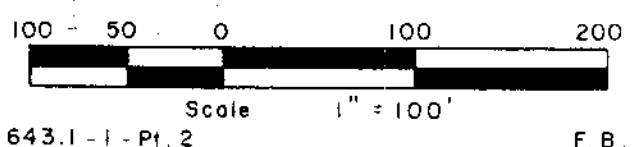

5010 1 APR 21 81 246 5.0001