



J. HELMS N/F

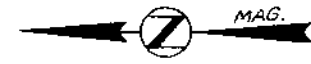


FILED  
GREENVILLE CO. S. C.  
Apr 24 4 30 PM '81  
DONNIE S. TANKERSLEY  
R.M.C.

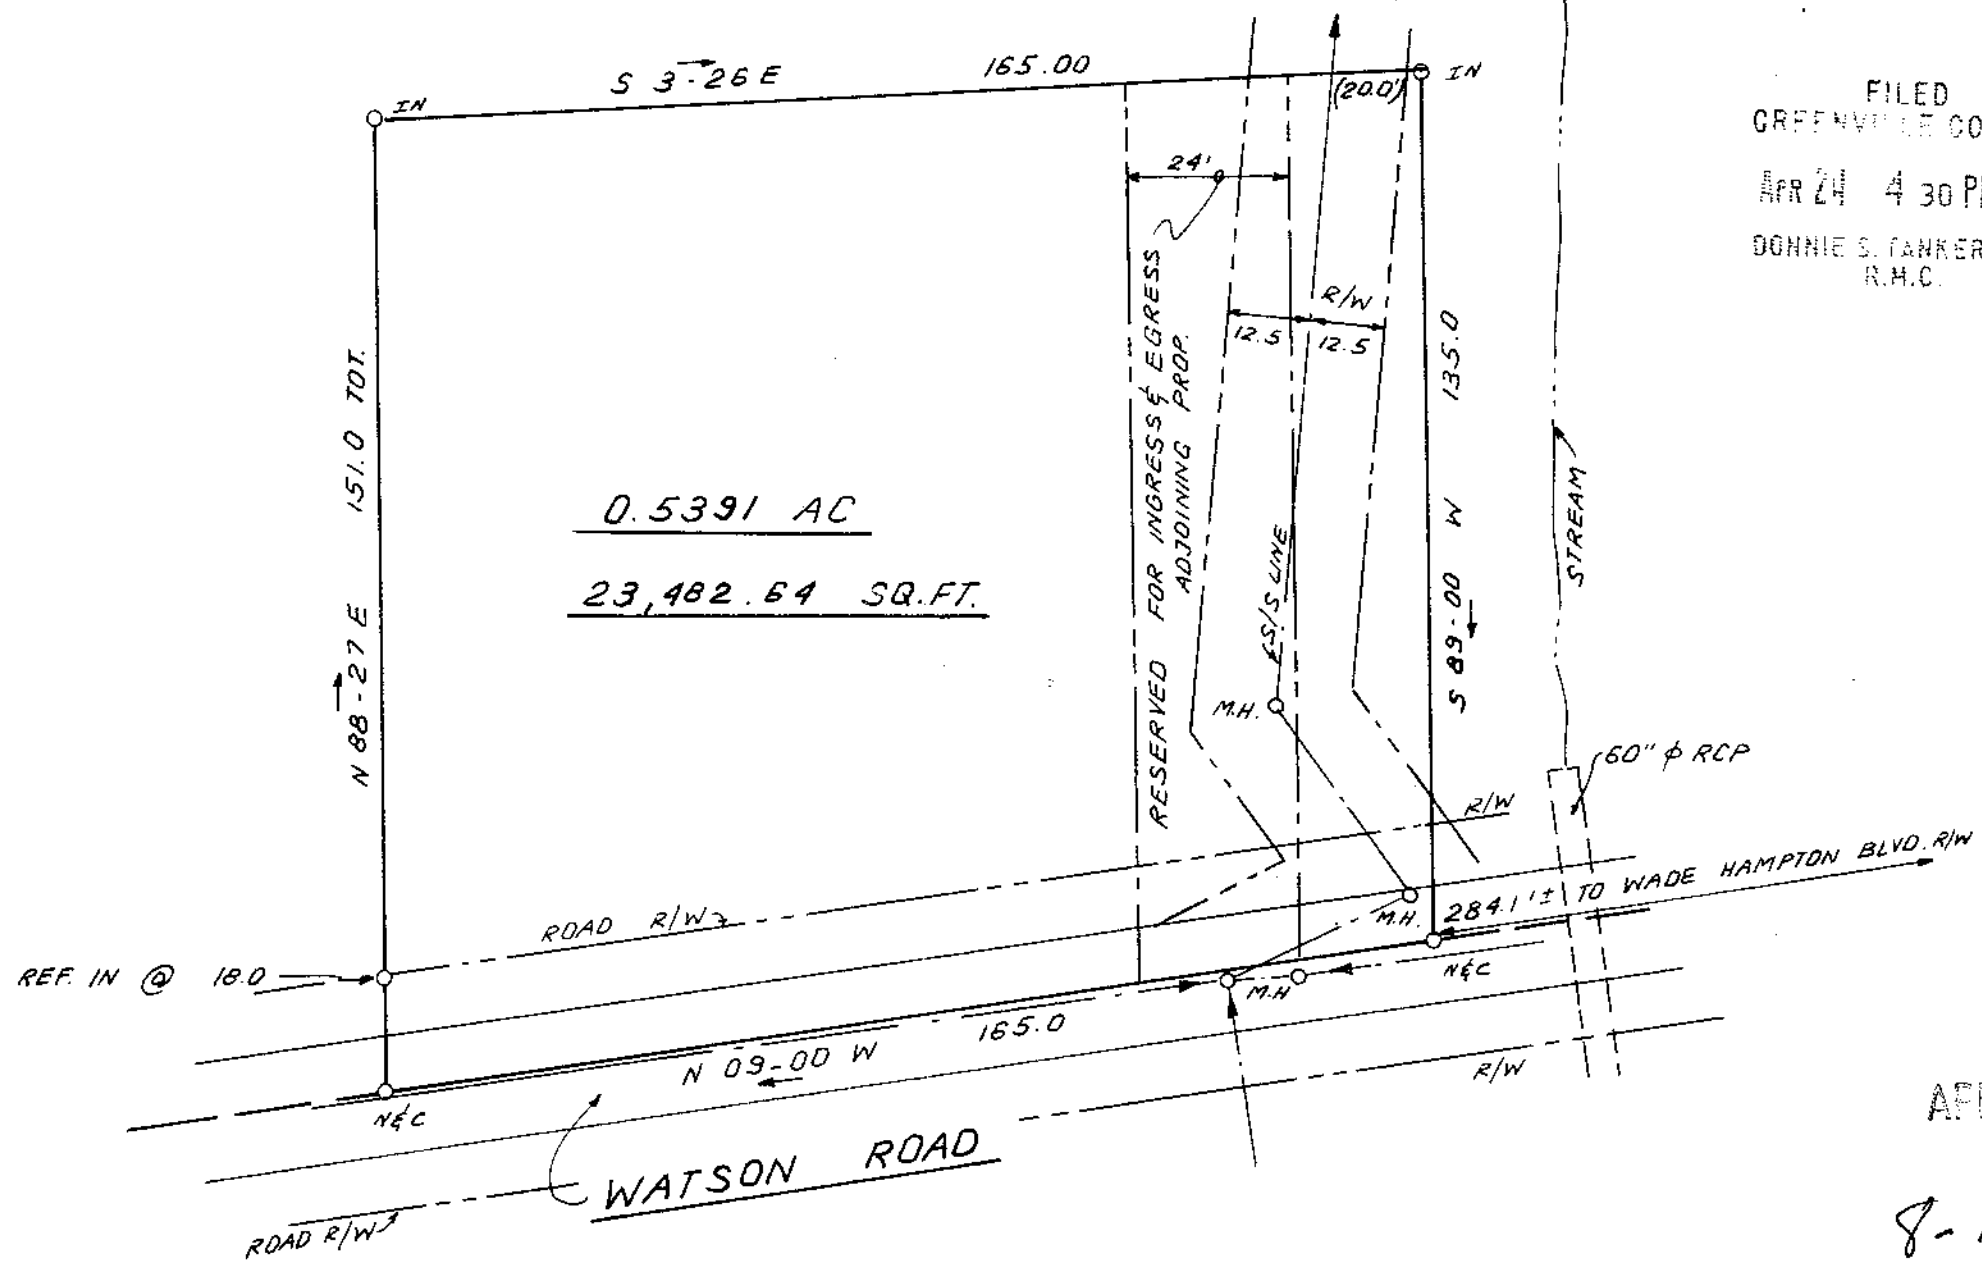

APR 24 1981  
J. K. 90 ✓  
29933

I hereby certify that the ratio of precision of the field survey is 1/5,000 as shown hereon and the area was determined by DMD Method.  
James R. Freeland  
James R. Freeland RLS & PE 4781

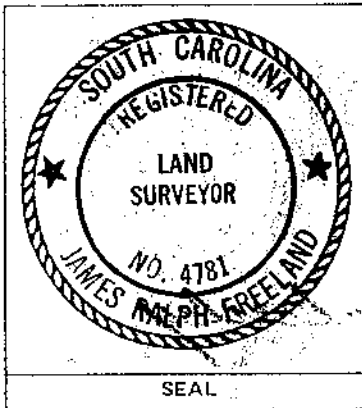

STATE OF SOUTH CAROLINA  
GREENVILLE COUNTY  
  
PROPERTY OF  
JOHN M. GATHINGS  
D.E. LONG  
R.S. WARD, JR.  
RALPH D. WILLIAMS

FREELAND & ASSOCIATES Engineers • Land Surveyors
GREENVILLE, S.C.
SURVEY F.L.
DRAWN BR
CHECK M.C.
SCALE 1" = 30'
DATE APRIL 22 81
DWG. NO. 6395

UNRECORDED

SC10 --- 1 APR 24 81 602