


MICROFILMED

HYDER

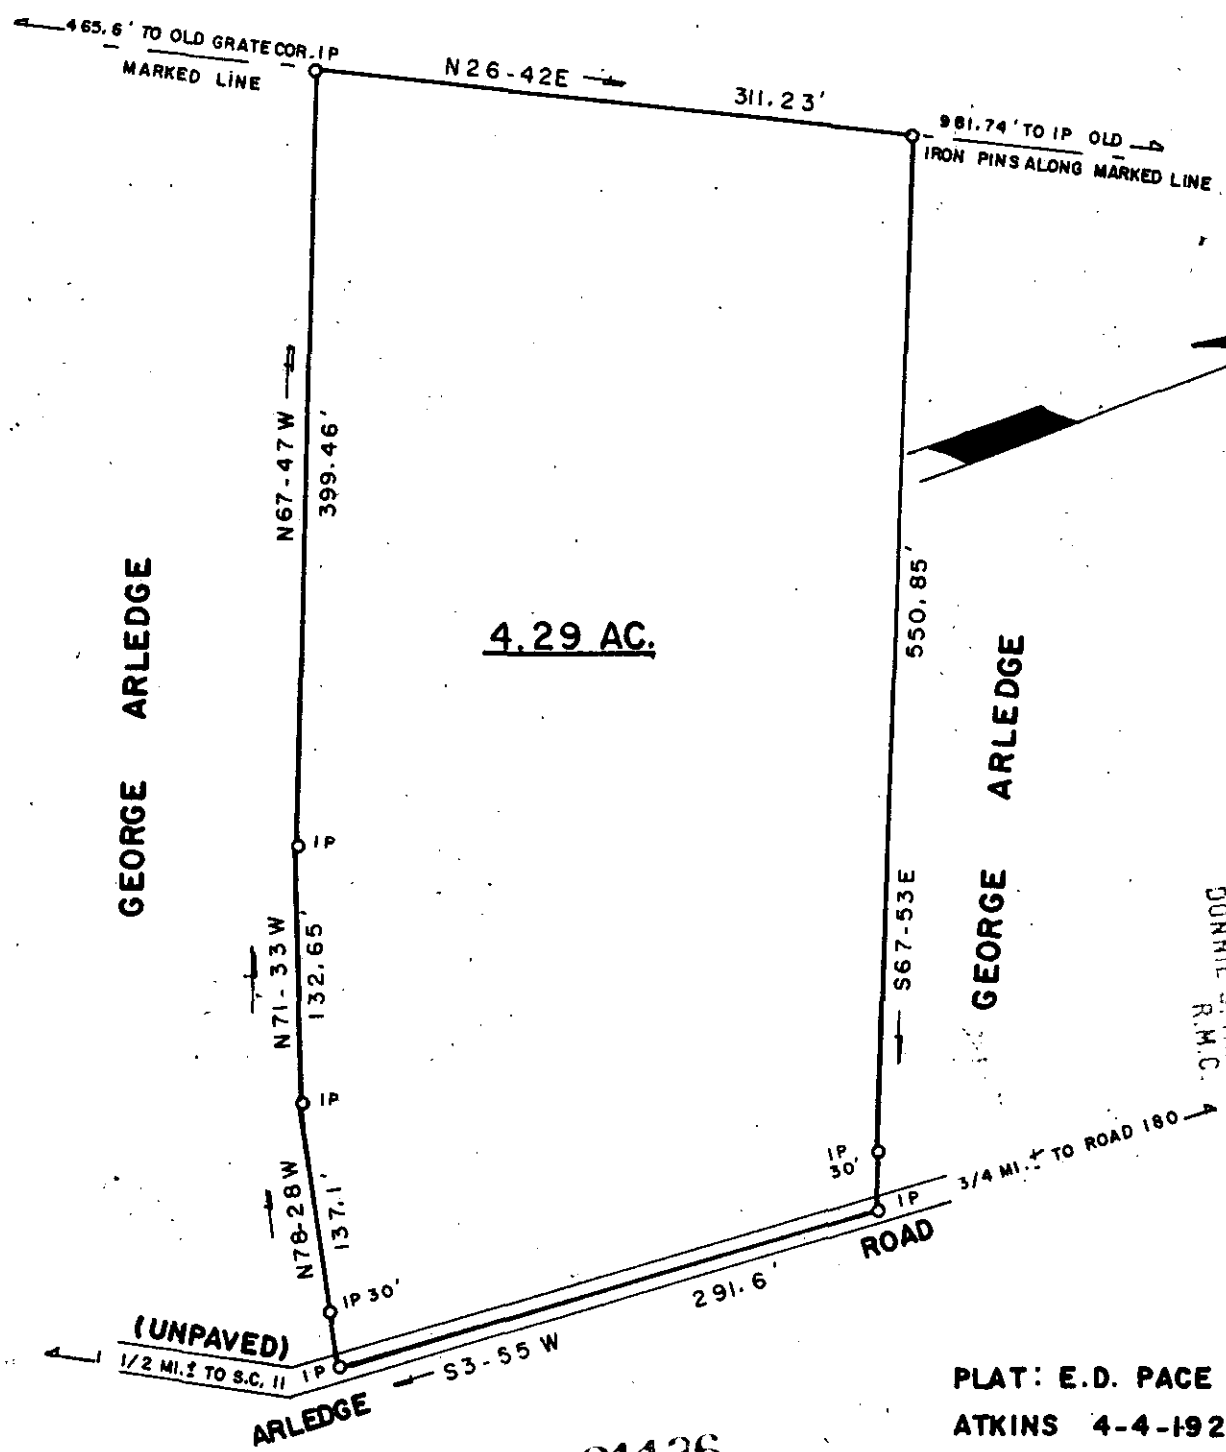

4.29 AC.

GEORGE ARLEDGE

GEORGE ARLEDGE

FILED
 GREENVILLE CO. S.C.
 JAN 22 4 20 PM '81
 DONNIE STANKERSLEY
 R.M.C.

PLAT: E.D. PACE BY J.H.
 ATKINS 4-4-1928.

21136
 8-6-18
 JAN 22 1981

SURVEY FOR:
DONALD ARLEDGE


LOCATION:
 IN GLASSY MTN. TOWNSHIP

COUNTY: **GREENVILLE** STATE: **S. C.** E/C: **1/5,500** AREA BY **DMD**

CO. BLK. MAP REF.: D/B REF.: **543 .p.145** P/B REF.: **.p.**

DATE: **JAN. 2, 1981** scale **100 0 100 200**

SURVEYED BY
JAMES V. GREGORY, R.L.S.
 RT. 3 - BOX 237
 CAMPOBELLO, S. C. 29322

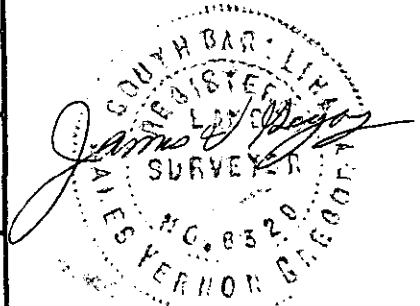

REGISTRATION **6329**
 MEMBER S. C. SOCIETY OF
 REGISTERED LAND SURVEYORS

SC10 30001
 2 JAN 22 1981 601
 3,0001