


MICROFILMED

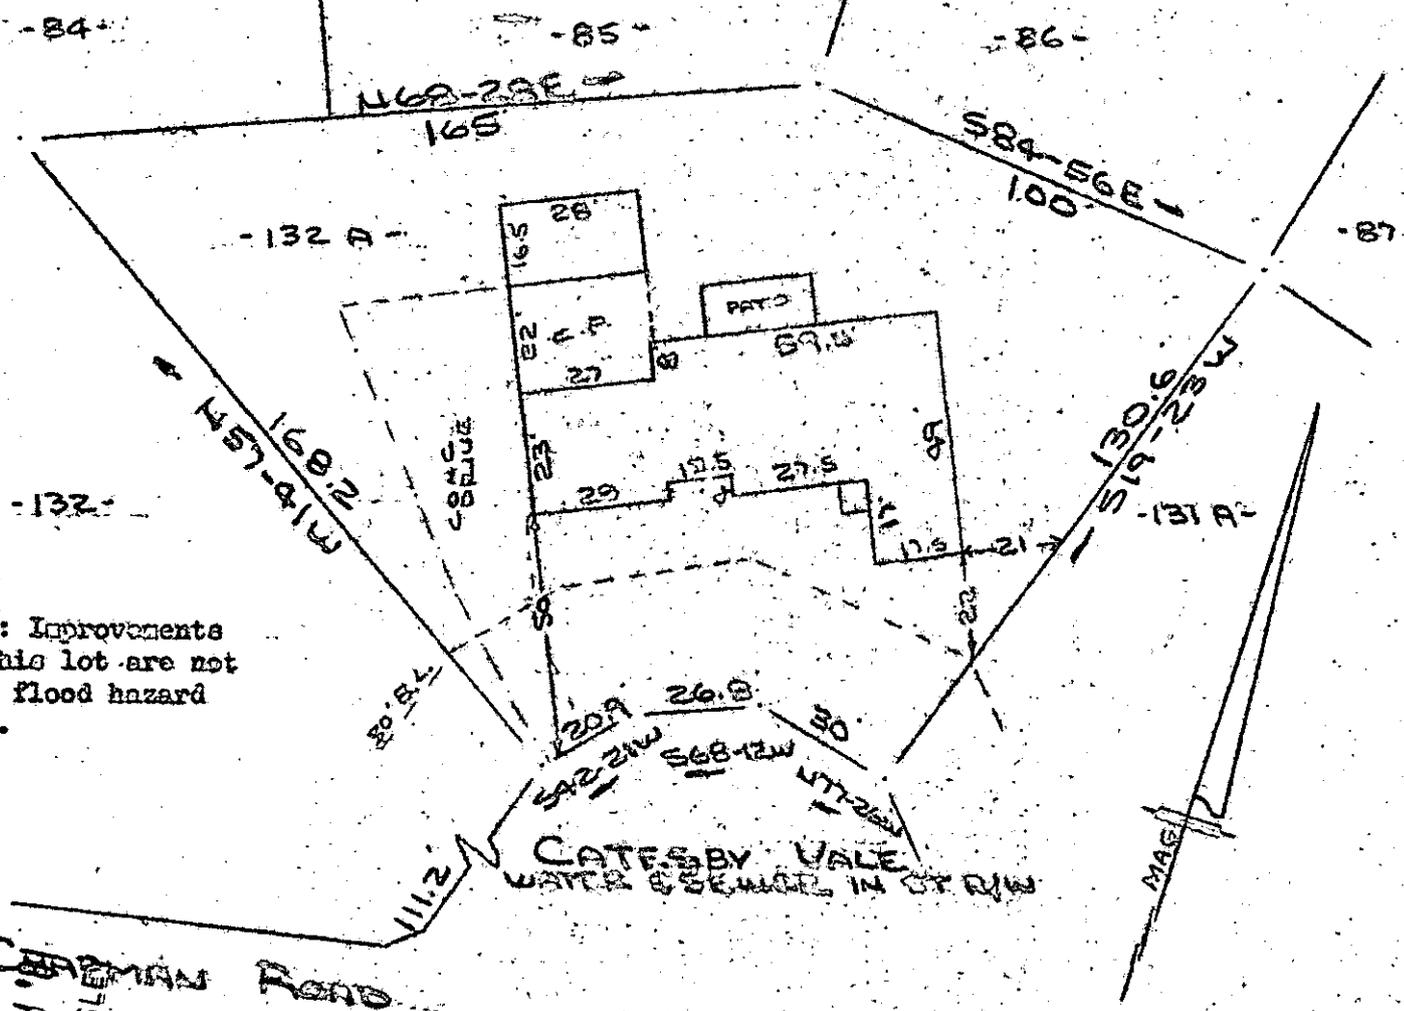

Note: Improvements on this lot are not in a flood hazard area.

FILED  
GREENVILLE CO. S.C.  
JAN 26 4 42 PM '81  
DONNIE S. TANKERSLEY  
R.M.C.

PROPERTY OF  
**OTIS SAMUEL BOON, JR.**  
NEAR GREENVILLE, S.C.  
SCALE: 1"=40' 22 JAN 1981

This is to certify that on the 22nd day of January, 1981, I surveyed the property shown on this plat, being known as Lot 132 - A on plat of A PORTION OF CHARLESTON SECTION III and recorded in Plat Book "121" at Page 23 and also known as PROPERTY OF OTIS SAMUEL BOON, JR. and recorded in Plat Book at Page ; and that the property lines, walls and buildings are as shown hereon, and that the walls and buildings located on said lot do not encroach or project on adjacent street or property, and that no adjacent walls or buildings encroach or project on said premises, and no power lines cross this property except as shown hereon.

JAN 26 1981

21380

8-L-23 ✓

*R. B. Bruce*  
R. B. Bruce, S.S. 1958  
SOUTH CAROLINA  
AND SURVEYING

CAROLINA SURVEYING CO.  
12 Holly St.  
Greenville, S.C. 29601