

This is to certify that on February 2, 1981, I surveyed the property shown on this plat, known as Lot 46 on plat of Lake Forest Heights Sec. 2, recorded in the RMC Office of Greenville County in Plat Book KK on page 105, and that the property lines, walls and buildings are as shown hereon; that the building located on said lot does not encroach or project on adjacent streets or property, and that no adjacent walls or buildings encroach or project on said premises, and that no utility lines cross this property except as shown hereon. This property is not located in a designated flood hazard area.


5' drainage and utility easement along all side and rear lot lines.

8-2-51 ✓ 22370

James R. Freeland

James R. Freeland RLS & PE 4781

FEB 5 1981

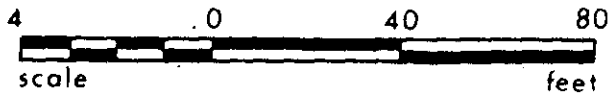

276-3-188

scale

feet

**STATE OF SOUTH CAROLINA
GREENVILLE COUNTY**

LAKE FOREST HEIGHTS

SEC. 2 ; LOT 46

PROPERTY OF

EDWARD T. LAYTON
LOIS J. LAYTON

FREELAND & ASSOCIATES
Engineers • Land Surveyors

GREENVILLE, S.C.

SURVEY D.C.H.

DRAWN B.R.

CHECK *gms*

SCALE 1" = 40'

DATE FEB. 2. 81

DWG. NO. 6145 3.00CI

