

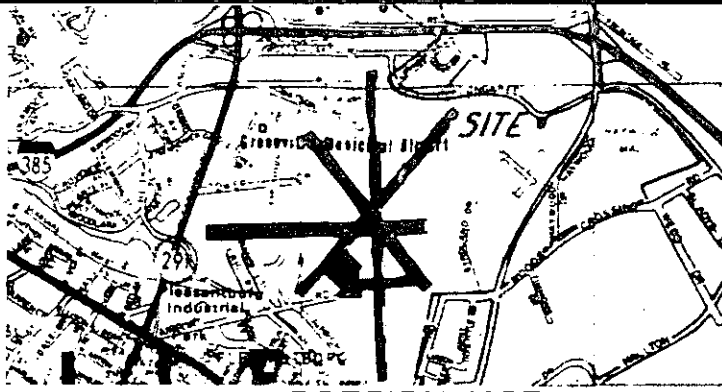


MICROFILMED

FILED
GREENVILLE CO. S.C.
FEB 20 12 21 PM '81
DONNIE S. TANKERSLEY
R.M.C.

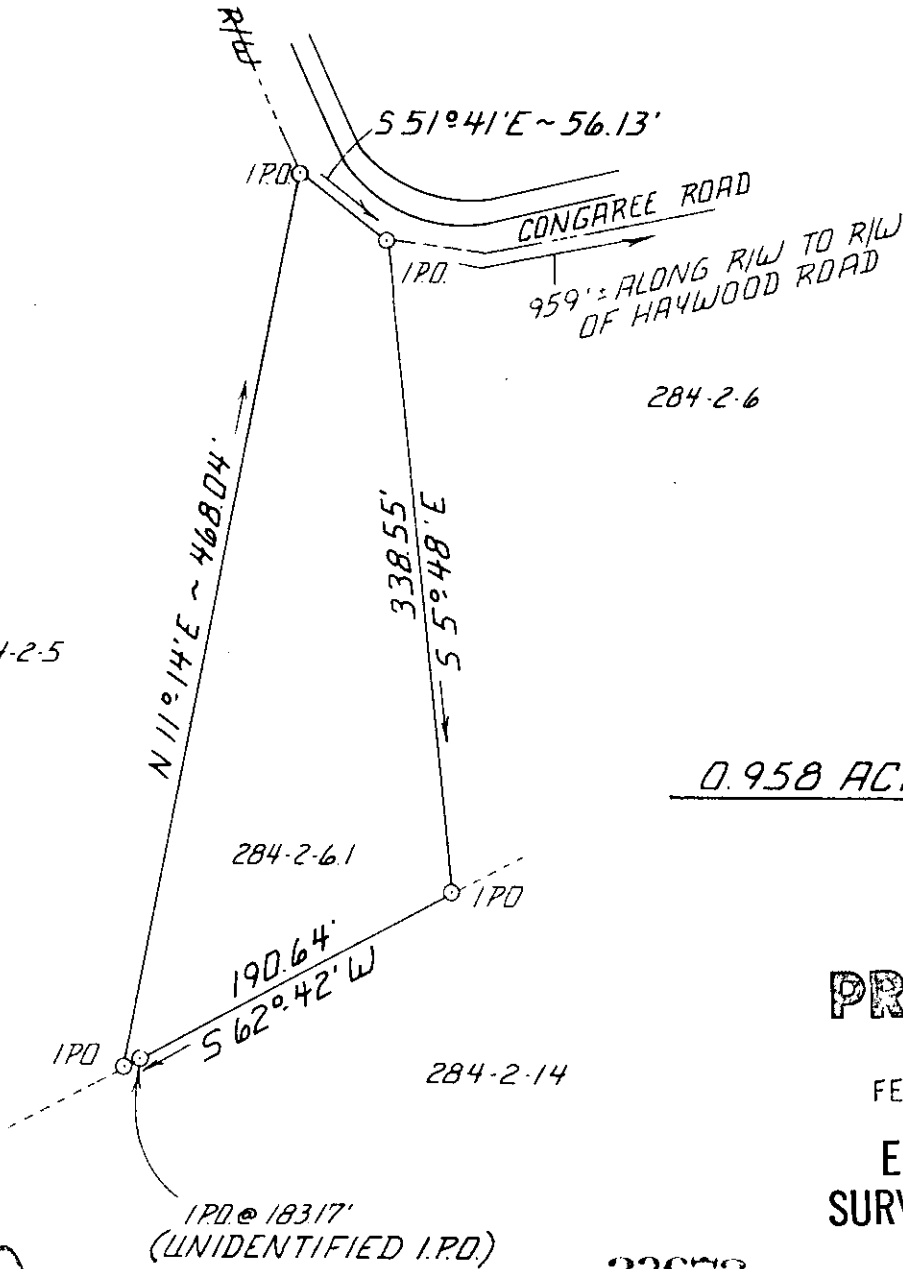

LOCATION MAP NTS

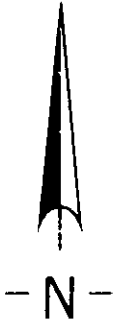

0.958 ACRES

PRINTED


FEB 2 1981

ENWRIGHT
SURVEYING, INC.

23672

I HEREBY CERTIFY THAT TO THE BEST OF MY KNOWLEDGE THE RATIO OF PRECISION OF THE FIELD SURVEY IS $\frac{1}{4400}$ AS SHOWN HEREON AND THE AREA WAS DETERMINED BY DMD METHOD OF AREA CALCULATION

Thurman Arnold 4032
SURVEYOR'S SIGNATURE S.C. REG. NO.

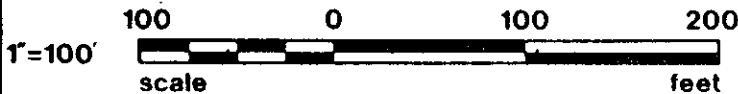

82-72

<input type="checkbox"/> <input type="checkbox"/> <input checked="" type="checkbox"/>	<input type="checkbox"/> <input type="checkbox"/> <input type="checkbox"/>	100 0 100 200 scale feet	SOUTH CAROLINA REGISTERED SURVEYOR GREENVILLE, SOUTH CAROLINA	A SURVEY FOR: ROBERT L. ROGERS GREENVILLE, SOUTH CAROLINA	enwright, associates, inc. engineers, planners, surveyors GREENVILLE, SOUTH CAROLINA	TMA TMA DESIGN CHECK FILE RETIRED DATE SCALE DWG NO 1/19/81 1"=100' 80573-00-1-00
	REV DATE DESCRIPTION REVISION	(Signature) (Signature)				