



MICROFILMED

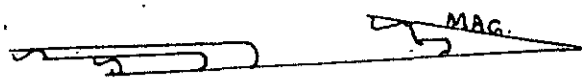

FILED
GREENVILLE CO. S. C.
MAR 2 10 59 AM '81
DONNIE S. TANKERSLEY
R.M.C.

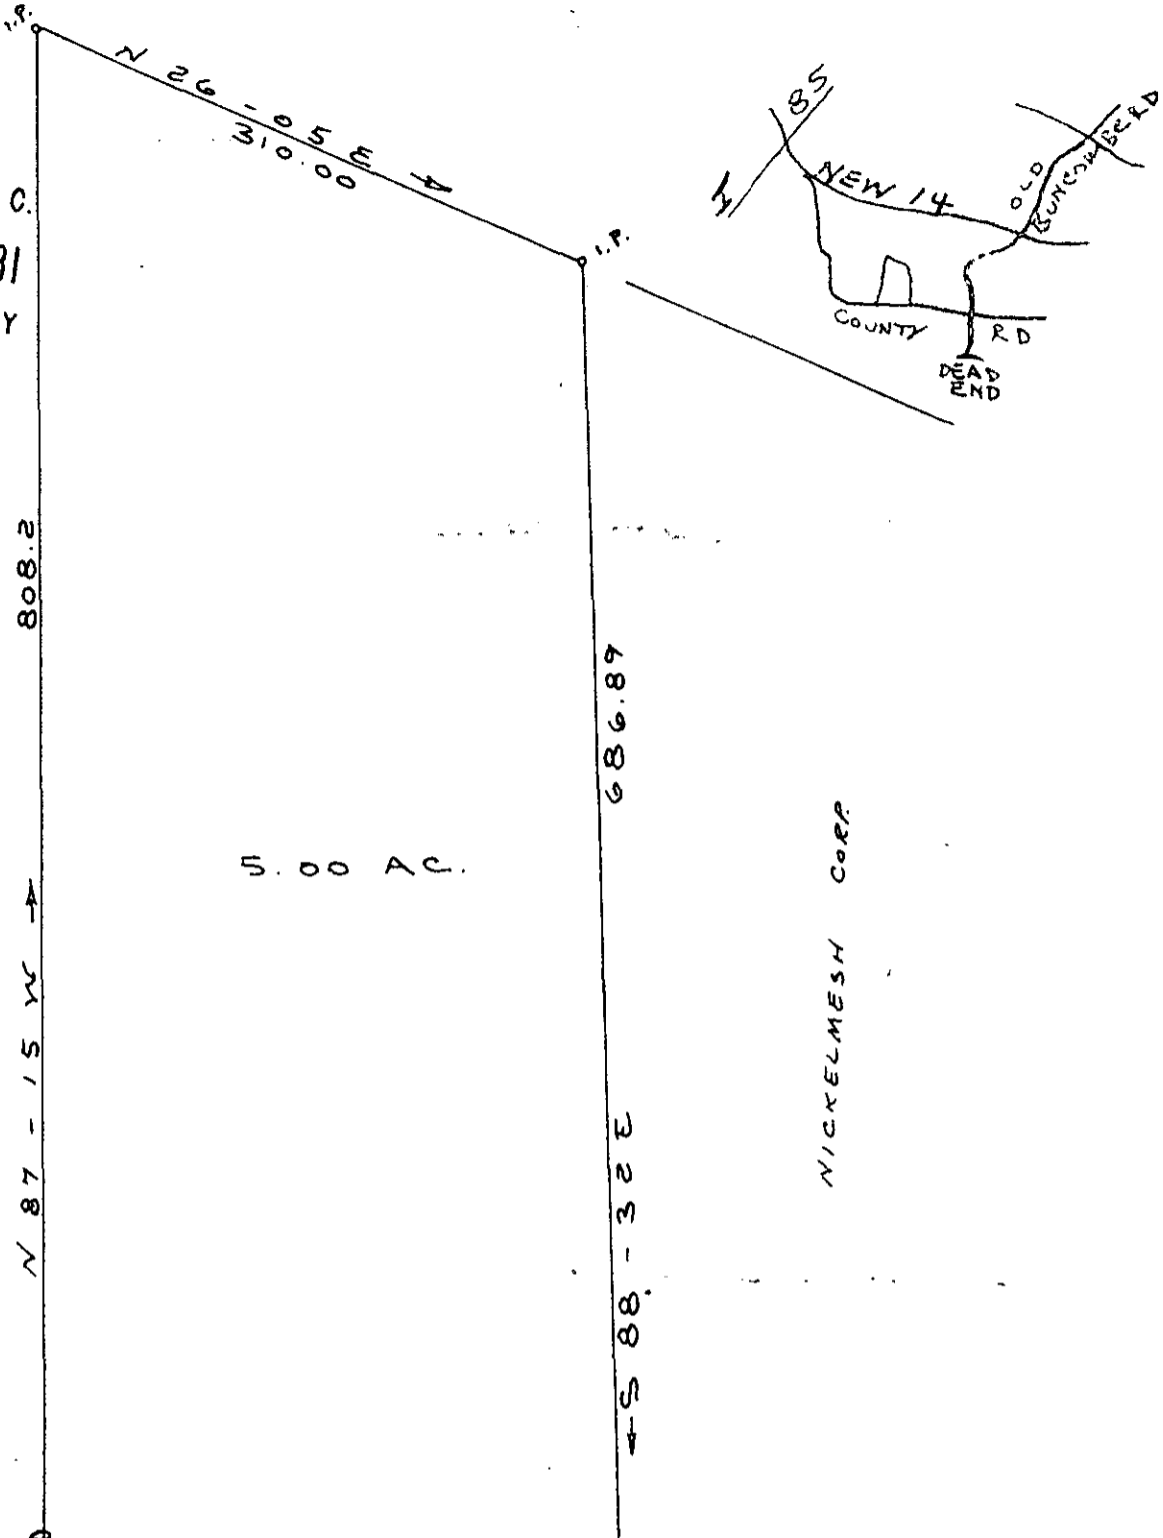

5.00 AC.

808.2

686.89

N 87-15 W

S 88-32 E

NICKELMESH CORP.

GREENVILLE Co.
SPARTANBURG Co.

300.00

297.4

TO ROAD

COUNTY ROAD

24582

8-L-95

PLAT

MAR 2 1981

FOR

RONALD TYNER

NEAR

GREER

GREENVILLE COUNTY S. C.

WEBB SURVEYING & MAPPING CO.

SCALE 1" = 100'

FEB. 1980



BLK. BK. REF. 528.3-1-PT. 10.14.10.3

SCTO --- 1 MR 281 1217

3.0001

THIS PLAT FOR RECORDING