


This is to certify that on February 18, 1981, I surveyed the property shown on this plat, known as Lot 202 on plat of Village Houses for F.W. Poe Manufacturing Co., recorded in the RMC Office of Greenville County in Plat Book Y on pages 28 & 29, and that the property lines, walls and buildings are as shown hereon; that the building located on said lot does not encroach or project on adjacent streets or property, and that no adjacent walls or buildings encroach or project on said premises, and that no utility lines cross this property except as shown hereon. This property is not located in a designated flood hazard area.

James R. Freeland
James R. Freeland RLS & PE 4781

✓ 8298
24590

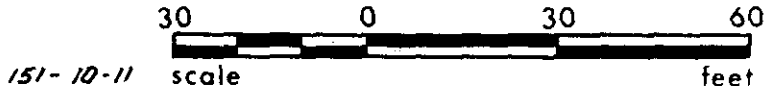

**STATE OF SOUTH CAROLINA
GREENVILLE COUNTY**

VILLAGE HOUSES FOR F.W. POE MFG. CO.

LOT 202; SEC. 1

PROPERTY OF

CAMERON E. SMITH

JOAN B. SMITH

FREELAND & ASSOCIATES Engineers • Land Surveyors	
GREENVILLE, S.C.	
SURVEY I.T.	
DRAWN B.R.	
CHECK <i>MC</i>	
SCALE 1" = 30'	
DATE FEB. 18. 81	
DWG. NO. 6/74	

PRINT MACHINE INC.