
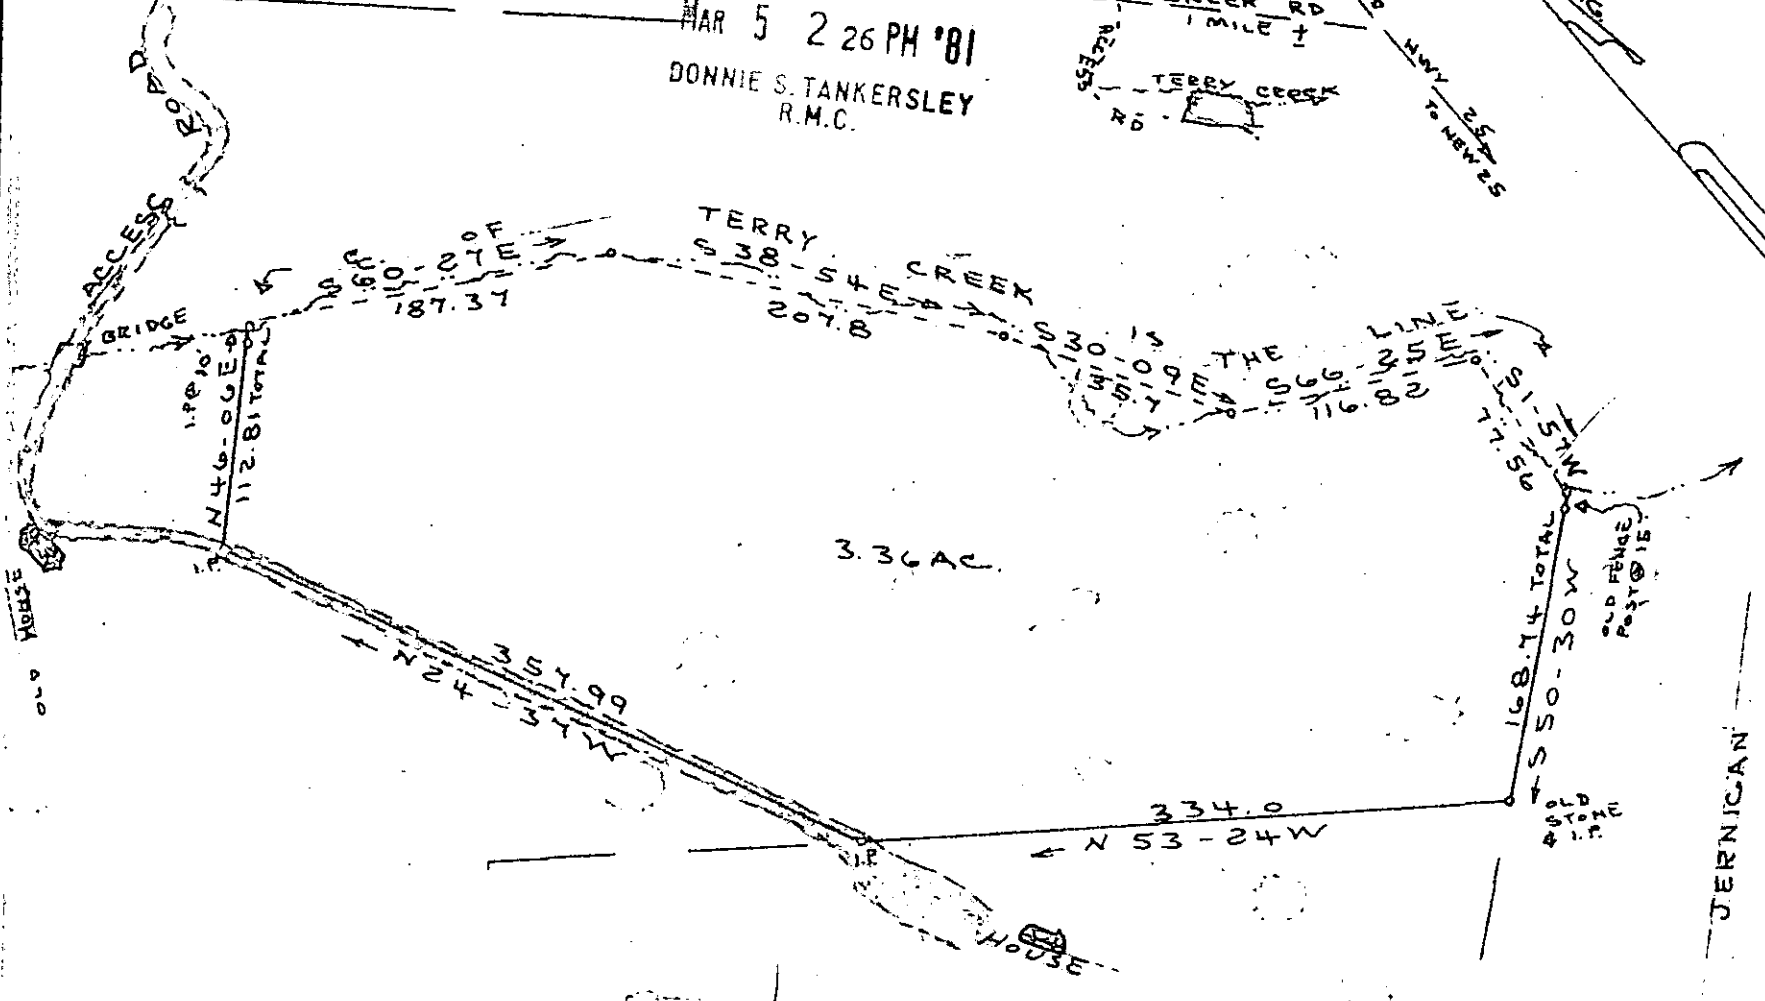


MICROFILMED

TERRY CREEK ROAD

FILED  
GREENVILLE CO. S.C. - TERRY  
MAR 5 2 26 PM '81  
DONNIE S. TANKERSLEY  
R.M.C.

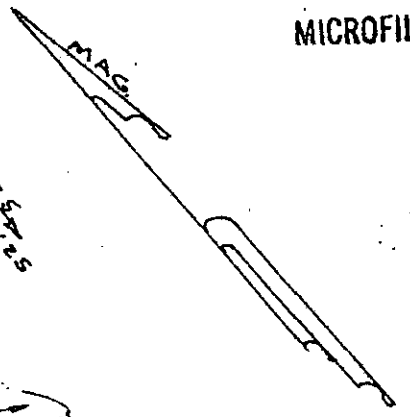

CAMBELL  
MAR 5 1981

8-M-6

21882

THIS PLAT FOR RECORDING

Professional surveyor's seal for Charles F. Webb, Greenville, South Carolina, No. 15777.

Professional seal for Donnie S. Tankersley, Greenville, South Carolina, No. 15777.

PLAT FOR  
GREG ELLENBURG  
AT TERRY CREEK  
GREENVILLE COUNTY S.C.  
WEBB SURVEYING & MAPPING CO.

SCALE: 1" = 100' JAN. 1981  
GCTS: 2 MR 5 81 1302 3.0001  
BLK. BK. REF. 663.1-1-PT. 14