


MICROFILMED


FILED
GREENVILLE CO. S.C.

MAR 16 9 41 AM '81

DONNIE S. TANKERSLEY
R.M.C.

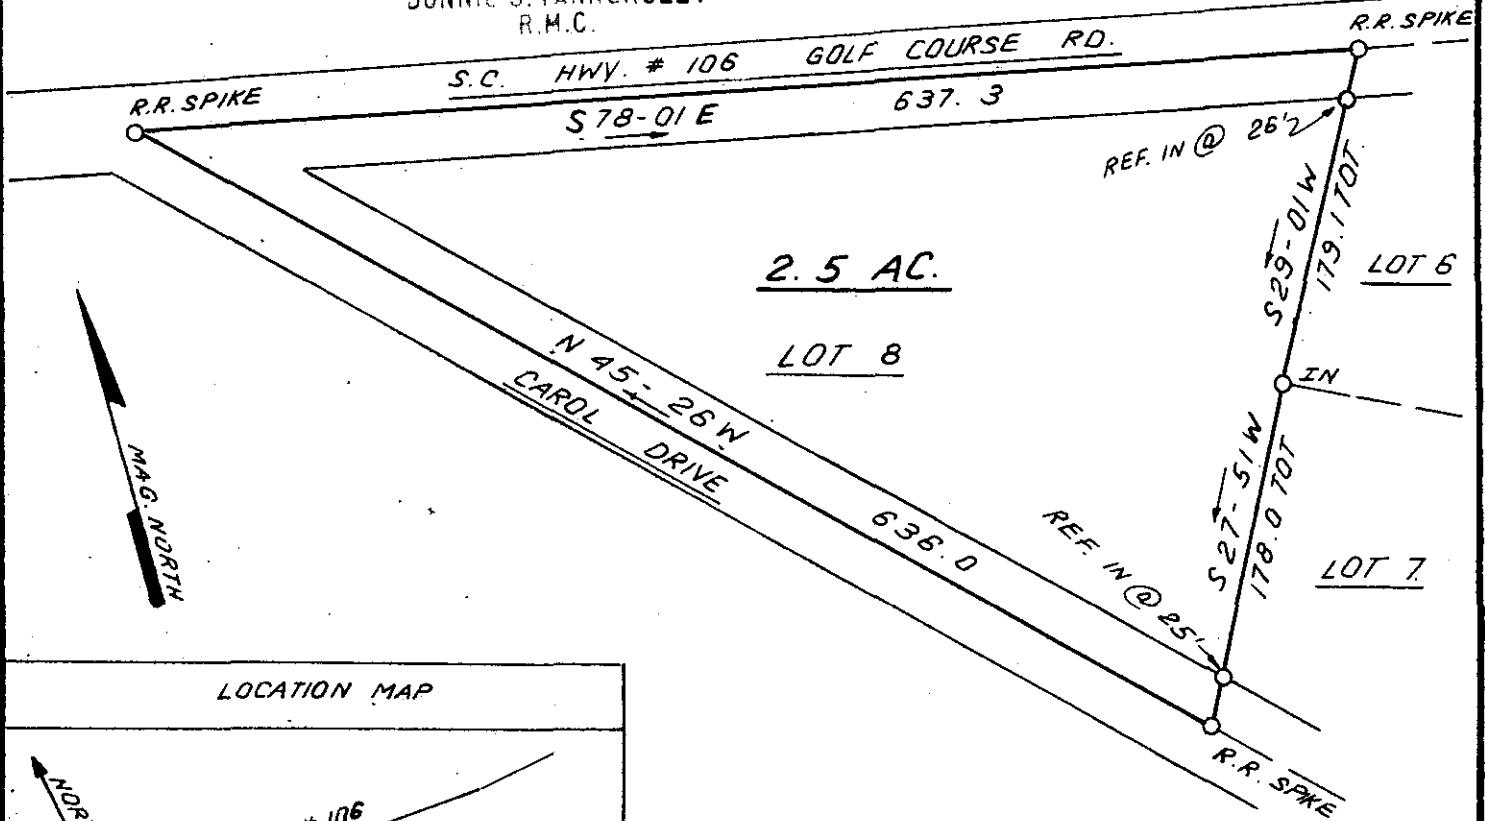

LOCATION MAP

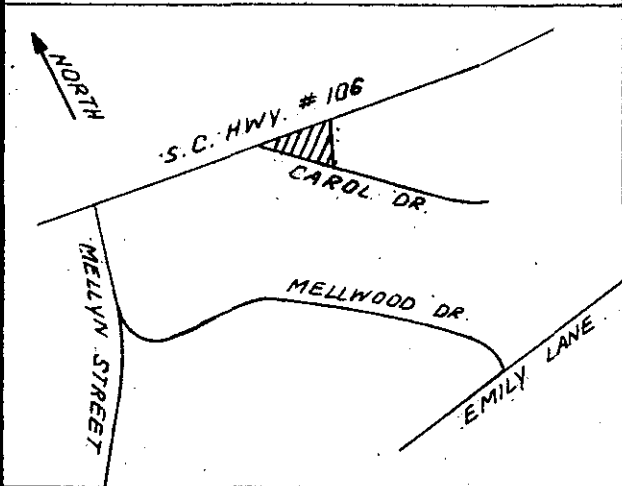

I hereby certify that the ratio of precision of the field survey is 1/5,000 as shown hereon and the area was determined by DMD Method.

James R. Freeland
James R. Freeland RLS & PE 4781

26099



601.2-1-4.4

8-M-28



SEAL

STATE OF SOUTH CAROLINA
GREENVILLE COUNTY

PROPERTY OF

~~MARVIN ABERCROMBIE~~

FREELAND & ASSOCIATES
Engineers • Land Surveyors

GREENVILLE, S.C.

SURVEY DCH
DRAWN BR
CHECK MC
SCALE 1" = 100'
DATE MARCH 16.81
DWG. NO. 6274 3.00CI

PRINT MACHINE INC.