


MICROFILMED

FILED
GREENVILLE CO. S. C.
APR 6 11 18 AM '81
DONNIE S. TANKERSLEY
R.M.C.

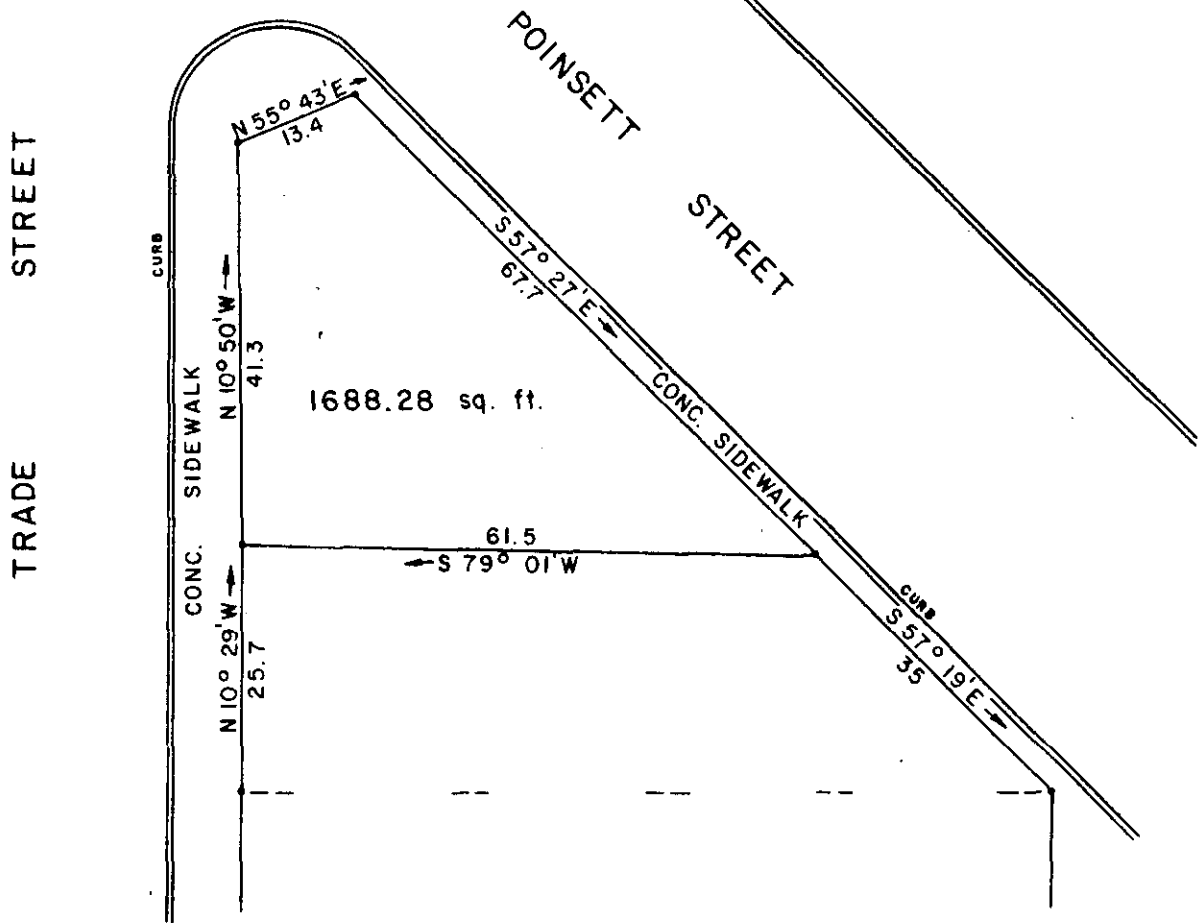

8-M-70 ✓

APR 6 1981

27959

THIS IS TO CERTIFY THAT ON THIS DATE I SURVEYED THE PROPERTY SHOWN HEREON AND THE LINES ARE AS SHOWN, THAT THE BUILDING(S) OR WALL(S) DO NOT ENCR OACH ON THE ADJOINING PROPERTY, AND THAT THE BUILDING(S) OR WALL(S) OF THE ADJACENT PROPERTY DO NOT ENCR OACH ON THIS PROPERTY EXCEPT AS SHOWN. I CERTIFY THAT THIS PROPERTY (IS NOT) IN ANY FLOOD AREA. I HEREBY CERTIFY THAT THE RATIO OF PRECISION OF THE FIELD SURVEY IS 1/10000 AS SHOWN HEREON AND THE AREAS WERE DETERMINED BY THE D. M. D. METHOD OF AREA CALCULATION.

REF DEED BOOK 204, PP. 564.

SURVEY FOR

MARGARET L. BENNETT

LOCATED IN GREER


COUNTY: GREENVILLE	COUNTY BLOCK MAP G20-B2-P1	STATE: SOUTH CAROLINA
------------------------------	-------------------------------	---------------------------------

DATE: FEBRUARY 16, 1981	FIELD CHIEF: N. L. SPIVEY	DRAWN BY: L. B. MORROW
REVISED:		

SCALE 1" = 20'

WOLFE & HUSKEY, INC. ENGINEERING and SURVEYING
P. O. BOX 35 LYMAN, S. C. 29365

MEMBER OF THE SOCIETY OF
REG. LAND SURVEYORS NO 2509

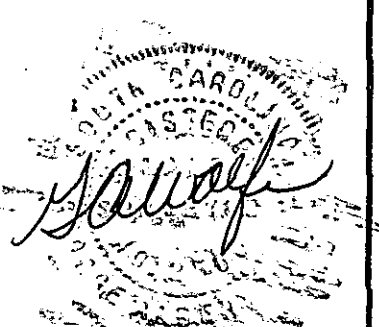

SCTO --- 1 AP. 6 81 471 3.0001

80 15-47