


MICROFILMED

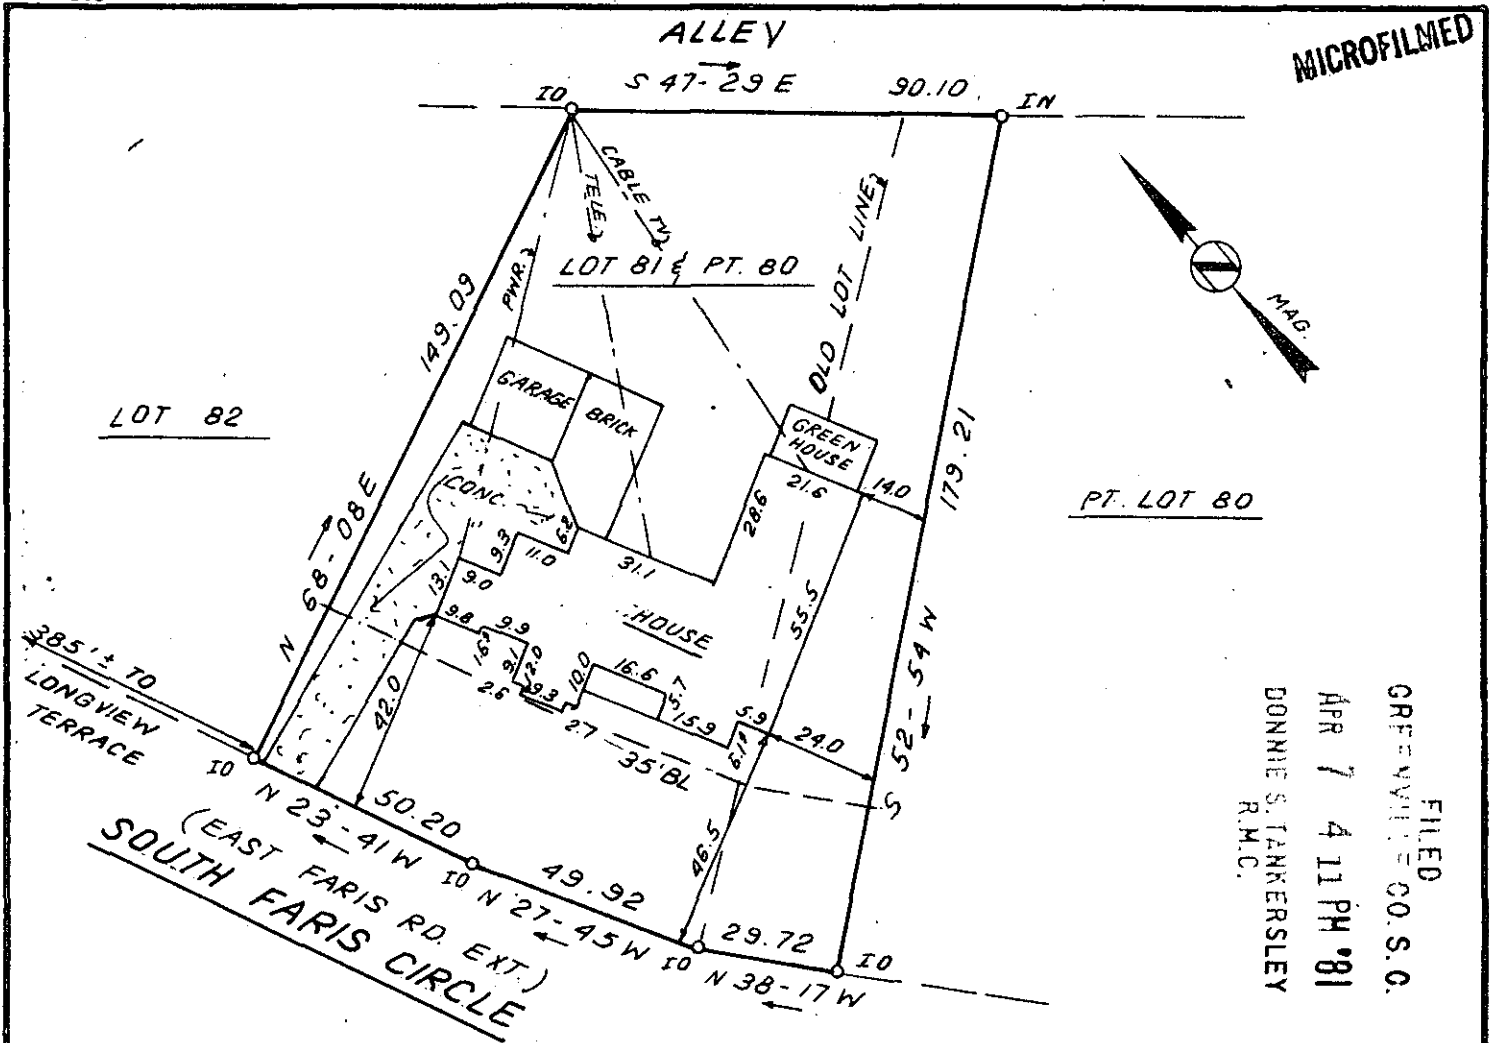

FILED
GREENVILLE CO. S.C.
APR 7 4 11 PM '81
DONNIE S. TANKERSLEY
R.M.C.

This is to certify that on April 7, 1981, I surveyed the property shown on this plat, known as Lot 81 & Pt. Lot 80 on plat of Forest Heights, recorded in the RMC Office of Greenville County in Plat Book P on page 71, and that the property lines, walls and buildings are as shown hereon; that the building located on said lots does not encroach or project on adjacent streets or property, and that no adjacent walls or buildings encroach or project on said premises, and that no utility lines cross this property except as shown hereon. This property is not located in a designated flood hazard area.

James R. Freeland 28190
James R. Freeland RLS & PE 4781

8-M-72 ✓




98-2-16

STATE OF SOUTH CAROLINA
GREENVILLE COUNTY

APR 7 1981
FREELAND & ASSOCIATES
Engineers • Land Surveyors

GREENVILLE, S.C.

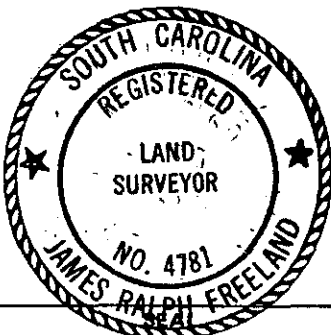

FOREST HEIGHTS
LOT 81; PT. LOT 80

PROPERTY OF
Charlotte F. Sharp

SURVEY RKP

DRAWN BR

CHECK *JRF*

SCALE 1" = 40'

DATE APRIL 7, 81

DWG. NO. 6348

3.00 8
701804MINCHAM