
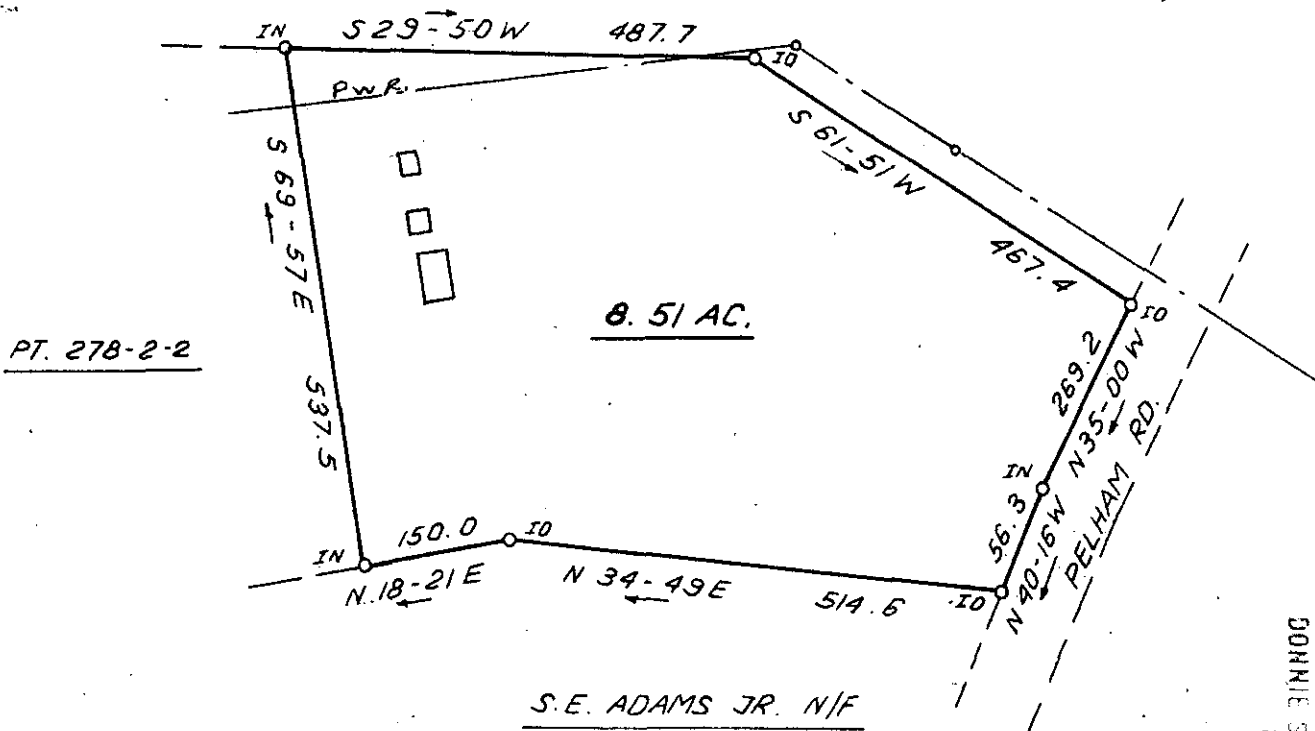



MICROFILMED

LINTON B. PUCKETT N/F

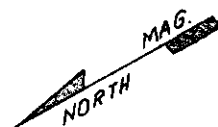

FILED
 GREENVILLE CO. S.C.
 APR 15 4 14 PM '81
 DONNIE S. TANKERSLEY
 R.M.C.

LOCATION MAP

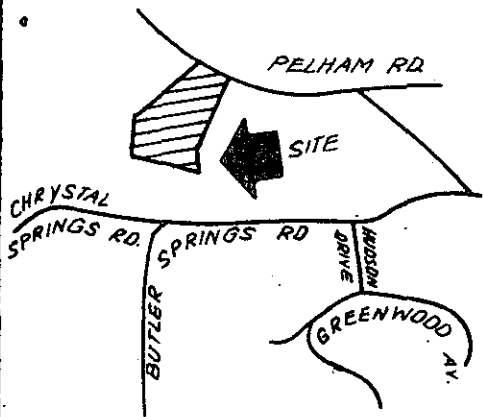

I hereby certify that the ratio of precision of the field survey is 1/5,000 as shown hereon and the area was determined by DMD Method.

James R. Freeland
 James R. Freeland RLS & PE 4781




29005
 8-M-94

STATE OF SOUTH CAROLINA
 GREENVILLE COUNTY

FREELAND & ASSOCIATES
 Engineers • Land Surveyors

GREENVILLE, S.C.

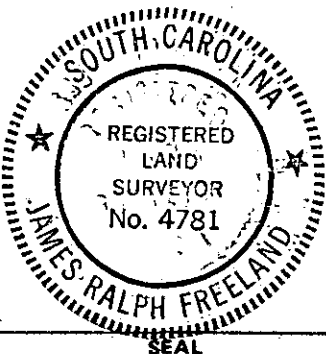

PROPERTY OF

S. E. ADAMS JR.

SURVEY B.H. & L.T.

DRAWN B.P.

CHECK M.C.

SCALE 1" = 200'

DATE MARCH 20, 81

DWG. NO. 6302 - A

PRINT MACHINE INC.