


MICROFILMED

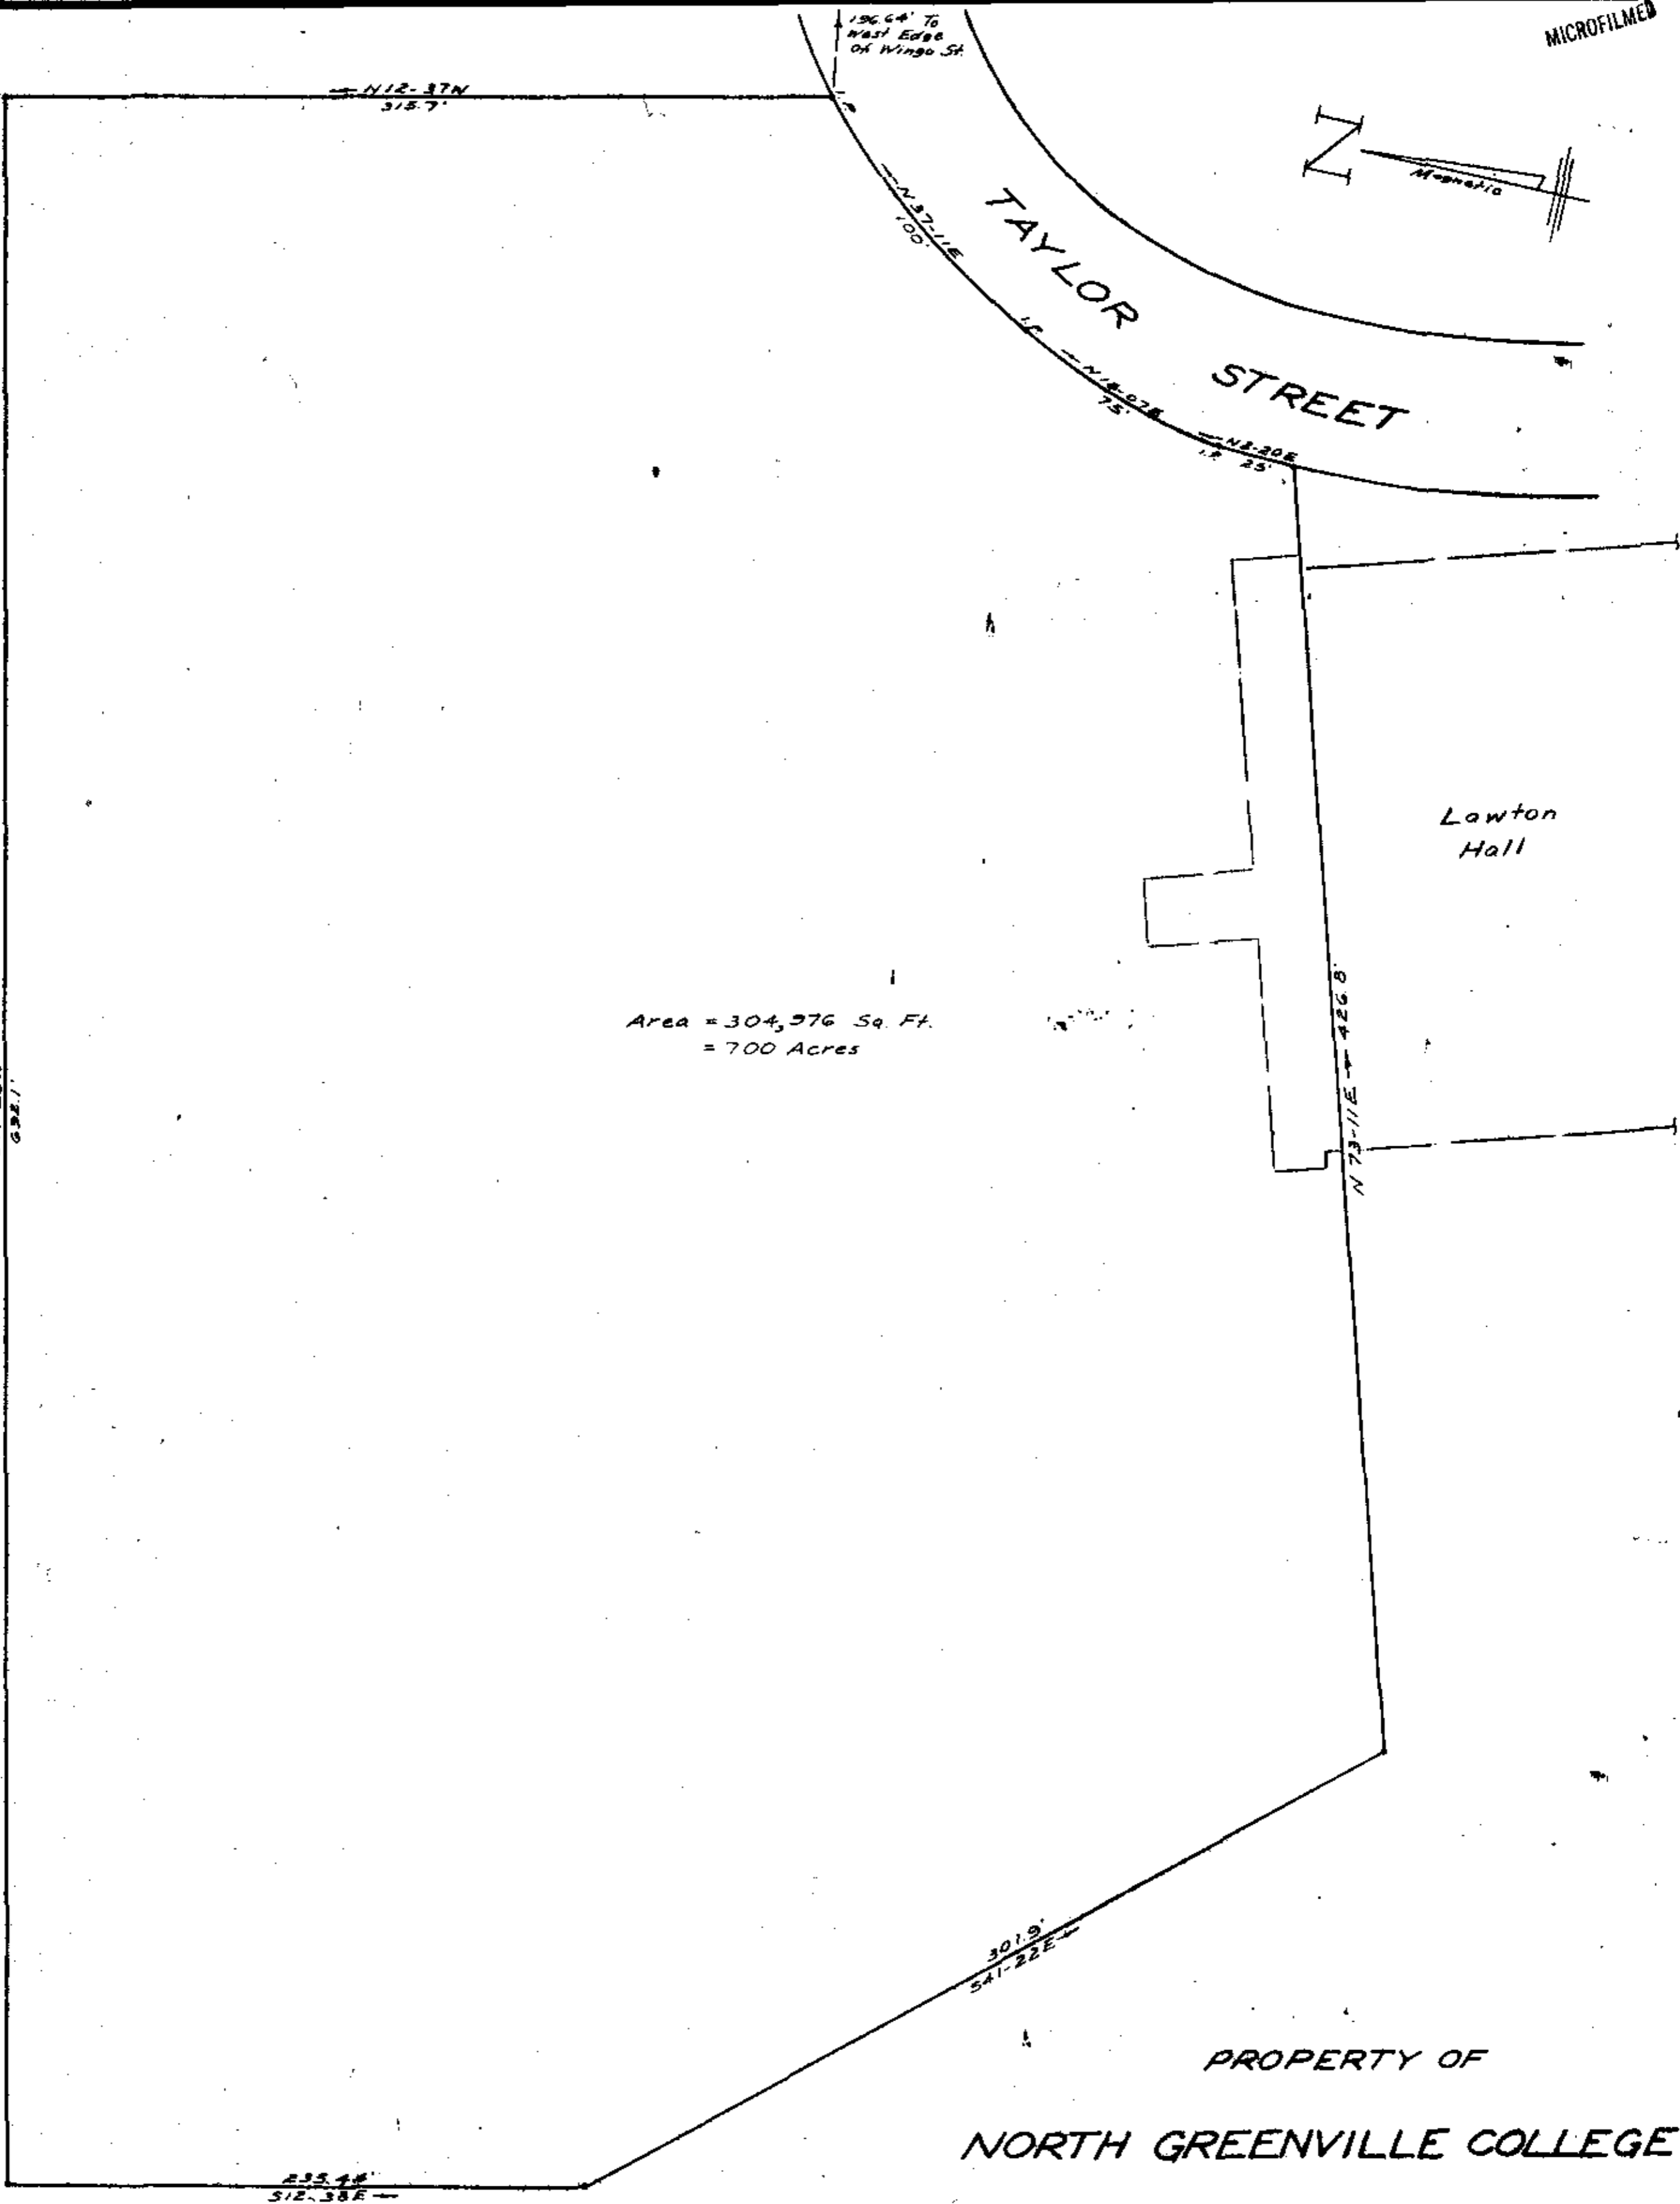

Area = 304,976 Sq. Ft.  
= 7.00 Acres

PROPERTY OF  
NORTH GREENVILLE COLLEGE

30184 TIGERVILLE, GREENVILLE CO.  
SOUTH CAROLINA

8-N-21

JULY, 1980

APR 28 1981



W. R. WILLIAMS, JR.  
ENGINEER/SURVEYOR  
P.E. & L.S. NO. 3879  
15 S. MAIN STREET  
TRAVELERS REST, S.C.  
29690

WRW

FILED  
GREENVILLE CO. S.C.  
APR 28 2 33 PM '81  
DONNIE B. HANCOCK  
R.M.C.

SCALE: 1" = 40'



I hereby certify that the ratio of precision of the field survey is 1/5000 as shown hereon and the area was determined by DMD method of area calculation.

W. R. Williams, Jr. P.E. & L.S. No 3879