


Woodruff Road Development Co.

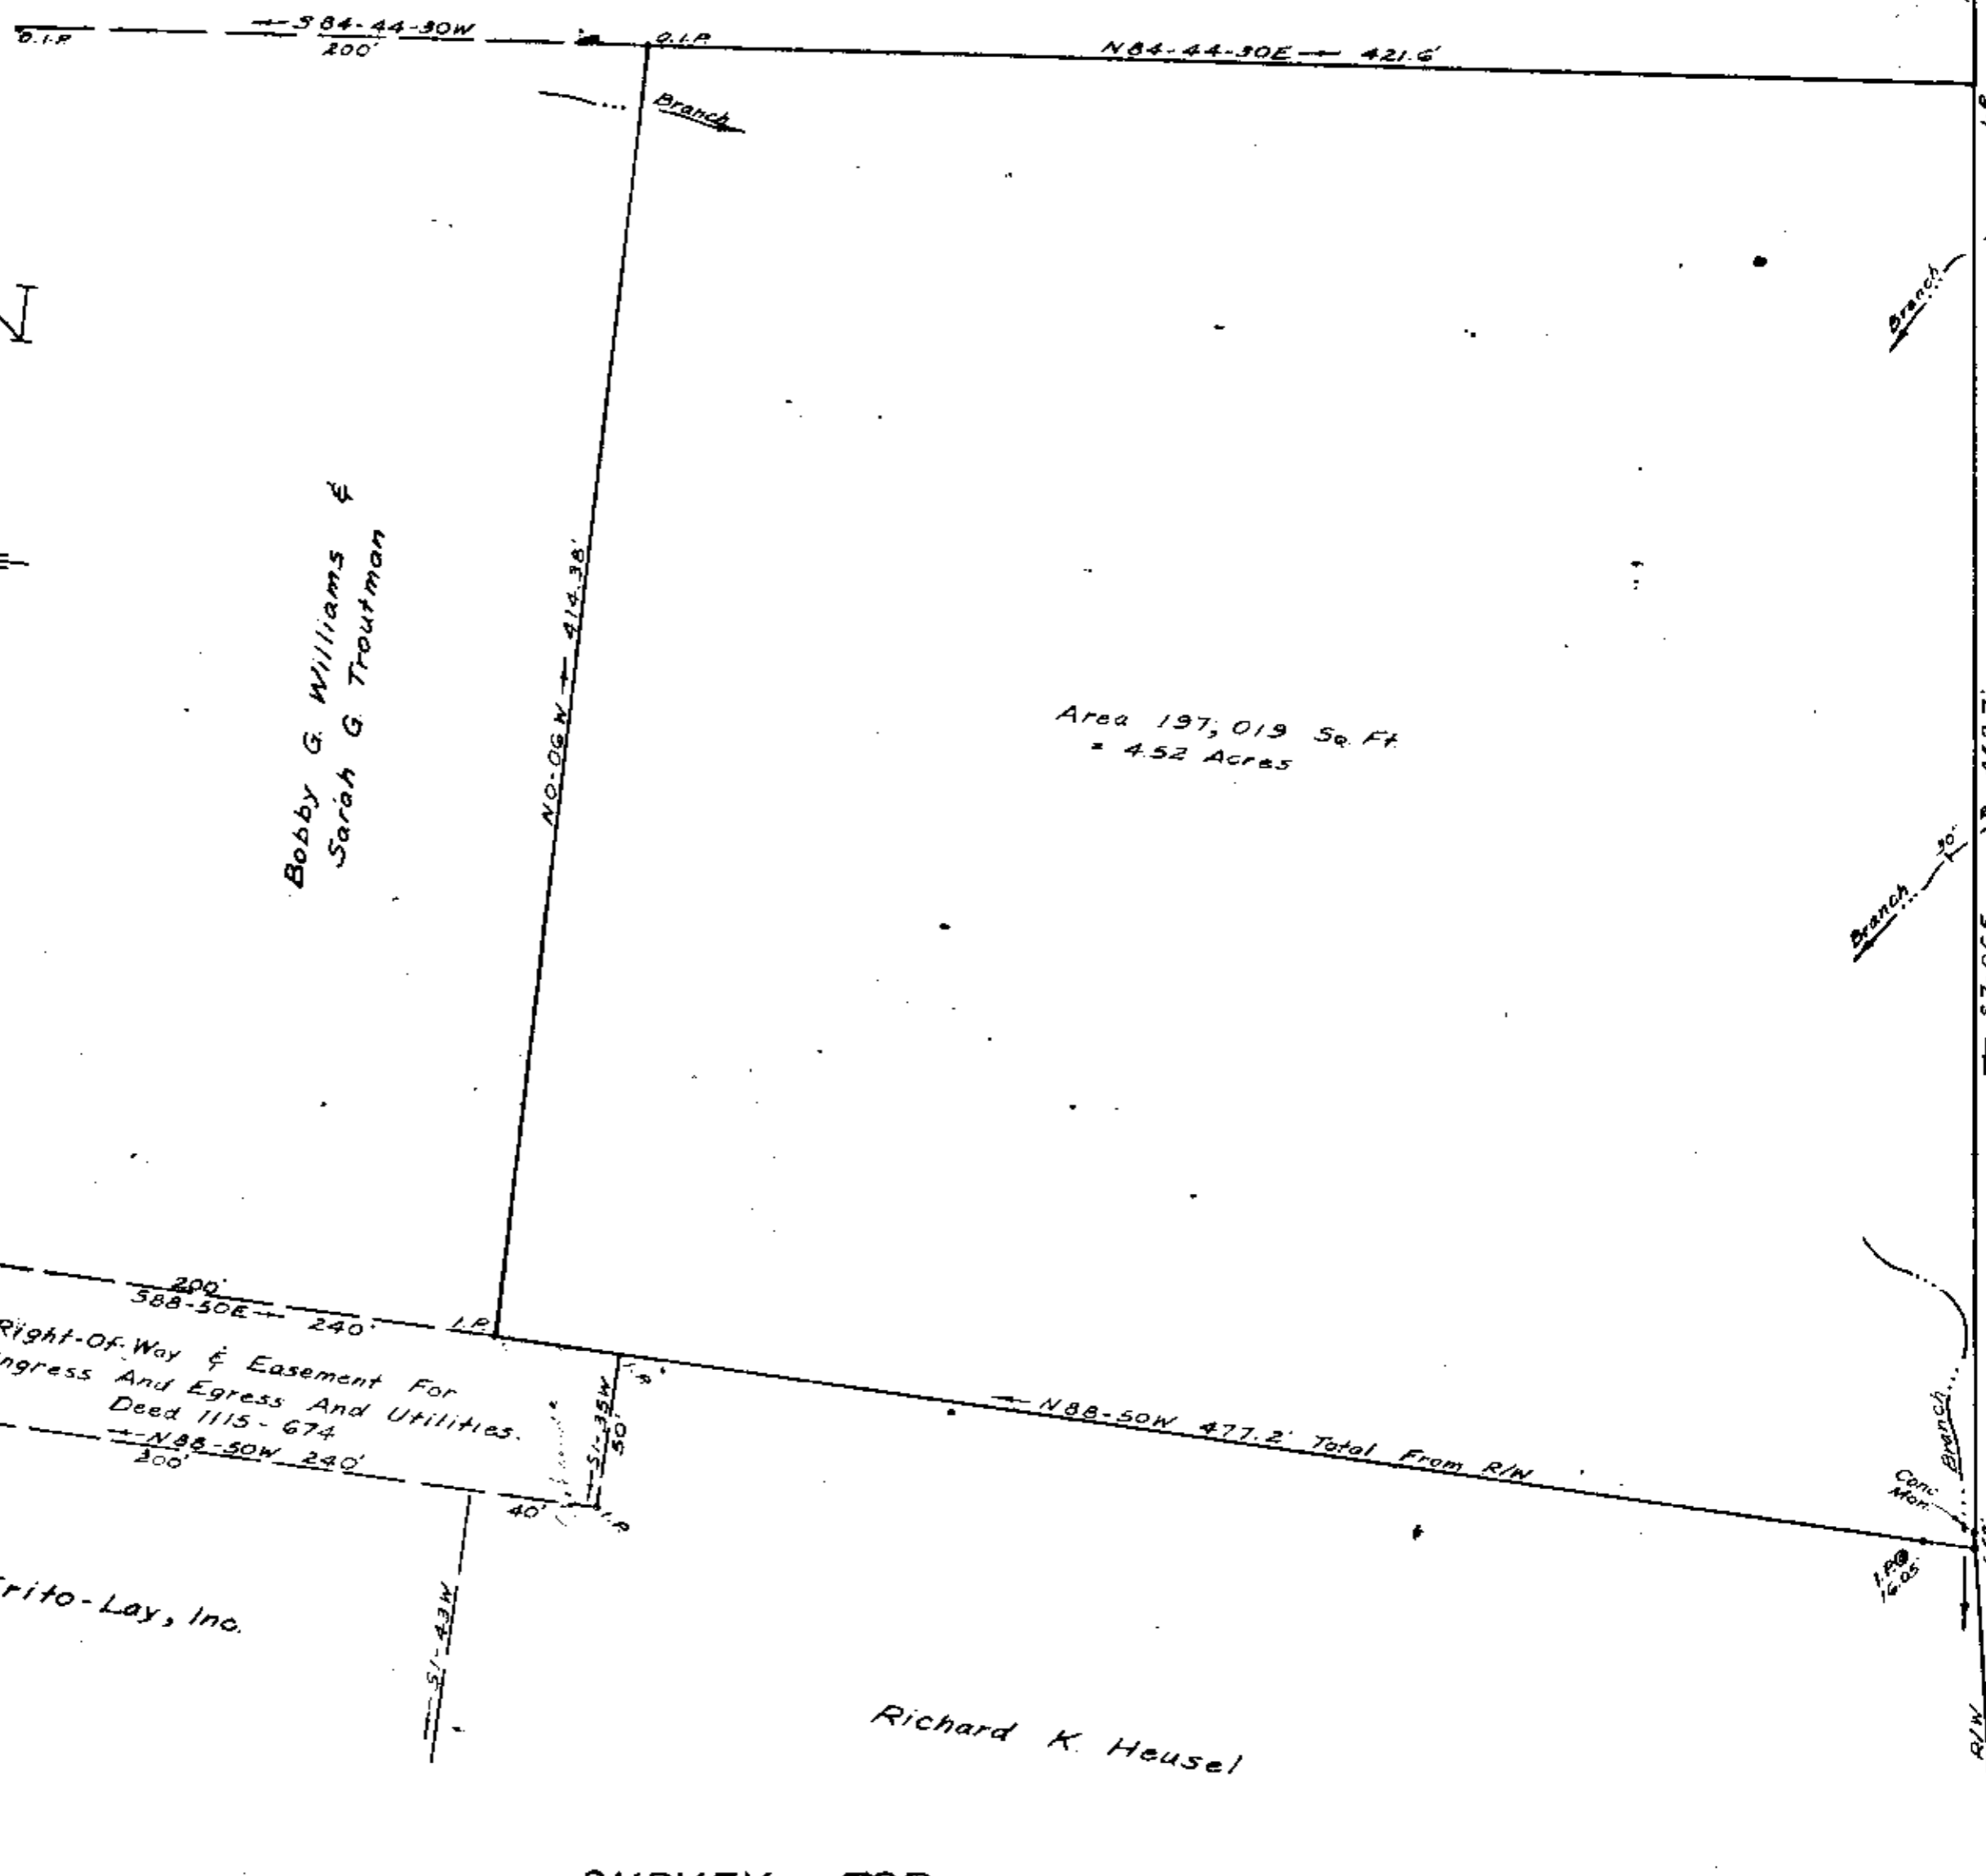

Area 197,019 Sq. Ft.
= 4.52 Acres

Bobby G. Williams &
Sarah G. Troutman

N

Magnetic

THOUSAND OAKS BLVD.

Frito-Lay, Inc.

Richard K. Heusel

SURVEY FOR

AMERICAN SCENIC REALTY COMPANY

GREENVILLE CO., S. C.


MAY 16, 1981

33006

8-N-38

WILLIAMS & PLUMBLEE, Inc.
 W. R. WILLIAMS, JR.
 ENGINEER / SURVEYOR
 P. E. & L. S. No. 3979
 187 S. MAIN STREET
 TRAVELERS REST, S. C.
 29690

FILED
 GREENVILLE CO. S. C.
 APR 26 11 22 AM '81
 DONNIE HANERLEY
 R. M. C.

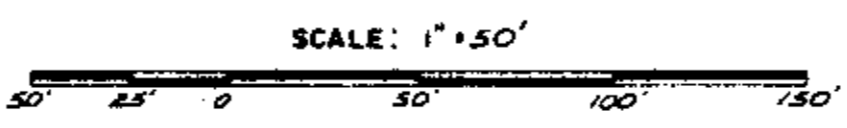

I hereby certify that the info. of this survey is true and correct and the area was determined by the method of area calculation.

W. R. Williams, Jr. P. E. & L. S. No. 3979