


0.6 Ac.

WELDON STREET

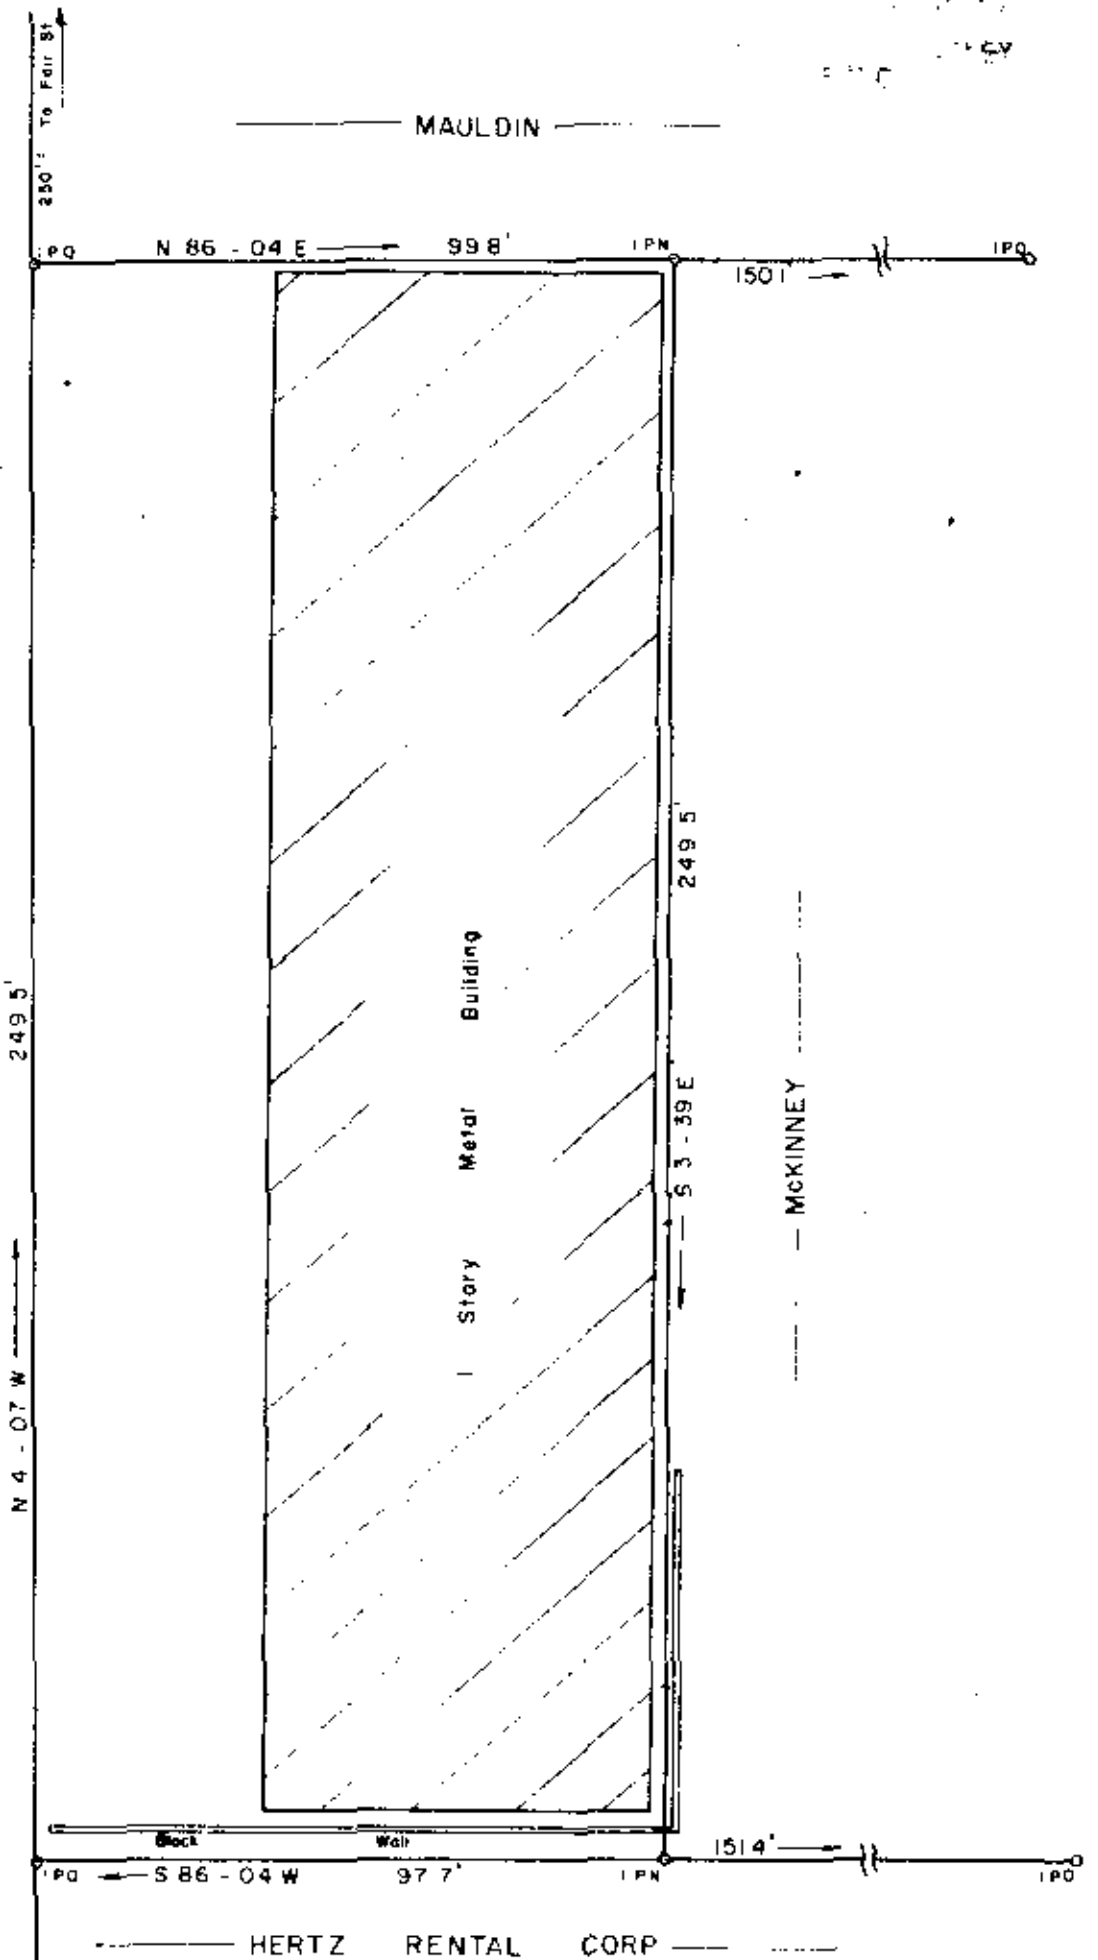

SURVEY FOR  
**GREENVILLE RUBBER AND GASKET COMPANY, INC.**  
 NEAR GREENVILLE


GREENVILLE COUNTY  
 SOUTH CAROLINA  
 JUNE 29, 1981

FILED  
 GREENVILLE CO. S. O.  
 AUG 6 11 46 AM '81  
 DONNIE S. TANKERSLEY  
 R.M.C.

3450

8-N-71

SCALE 1" = 30'

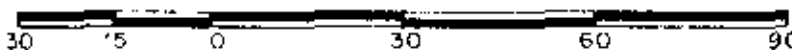

WILLIAMS & PLUMBLEE, INC.  
 ENGINEERING AND LAND SURVEYING

15 S. MAIN STREET  
 TRAVELERS REST S. C. 29100  
 R.F.S. PHONE (803) 834-1955

171-5-8,9,10,11,12 FB 41

I hereby certify that the ratio of precision of the field survey is 1/5000 as shown hereon and the area was determined by the method of area calculation.



*Jeffery M. Plumblee*  
 No. 7881