




FILED
 GREENVILLE CO. S. C.
 Aug 28 8 55 AM '81
 DPN: JAMES R. FREELAND
 WOODLAND & FAIRBANKS SUBDIVISION
 PLAT BOOK 58 PAGE 646-649

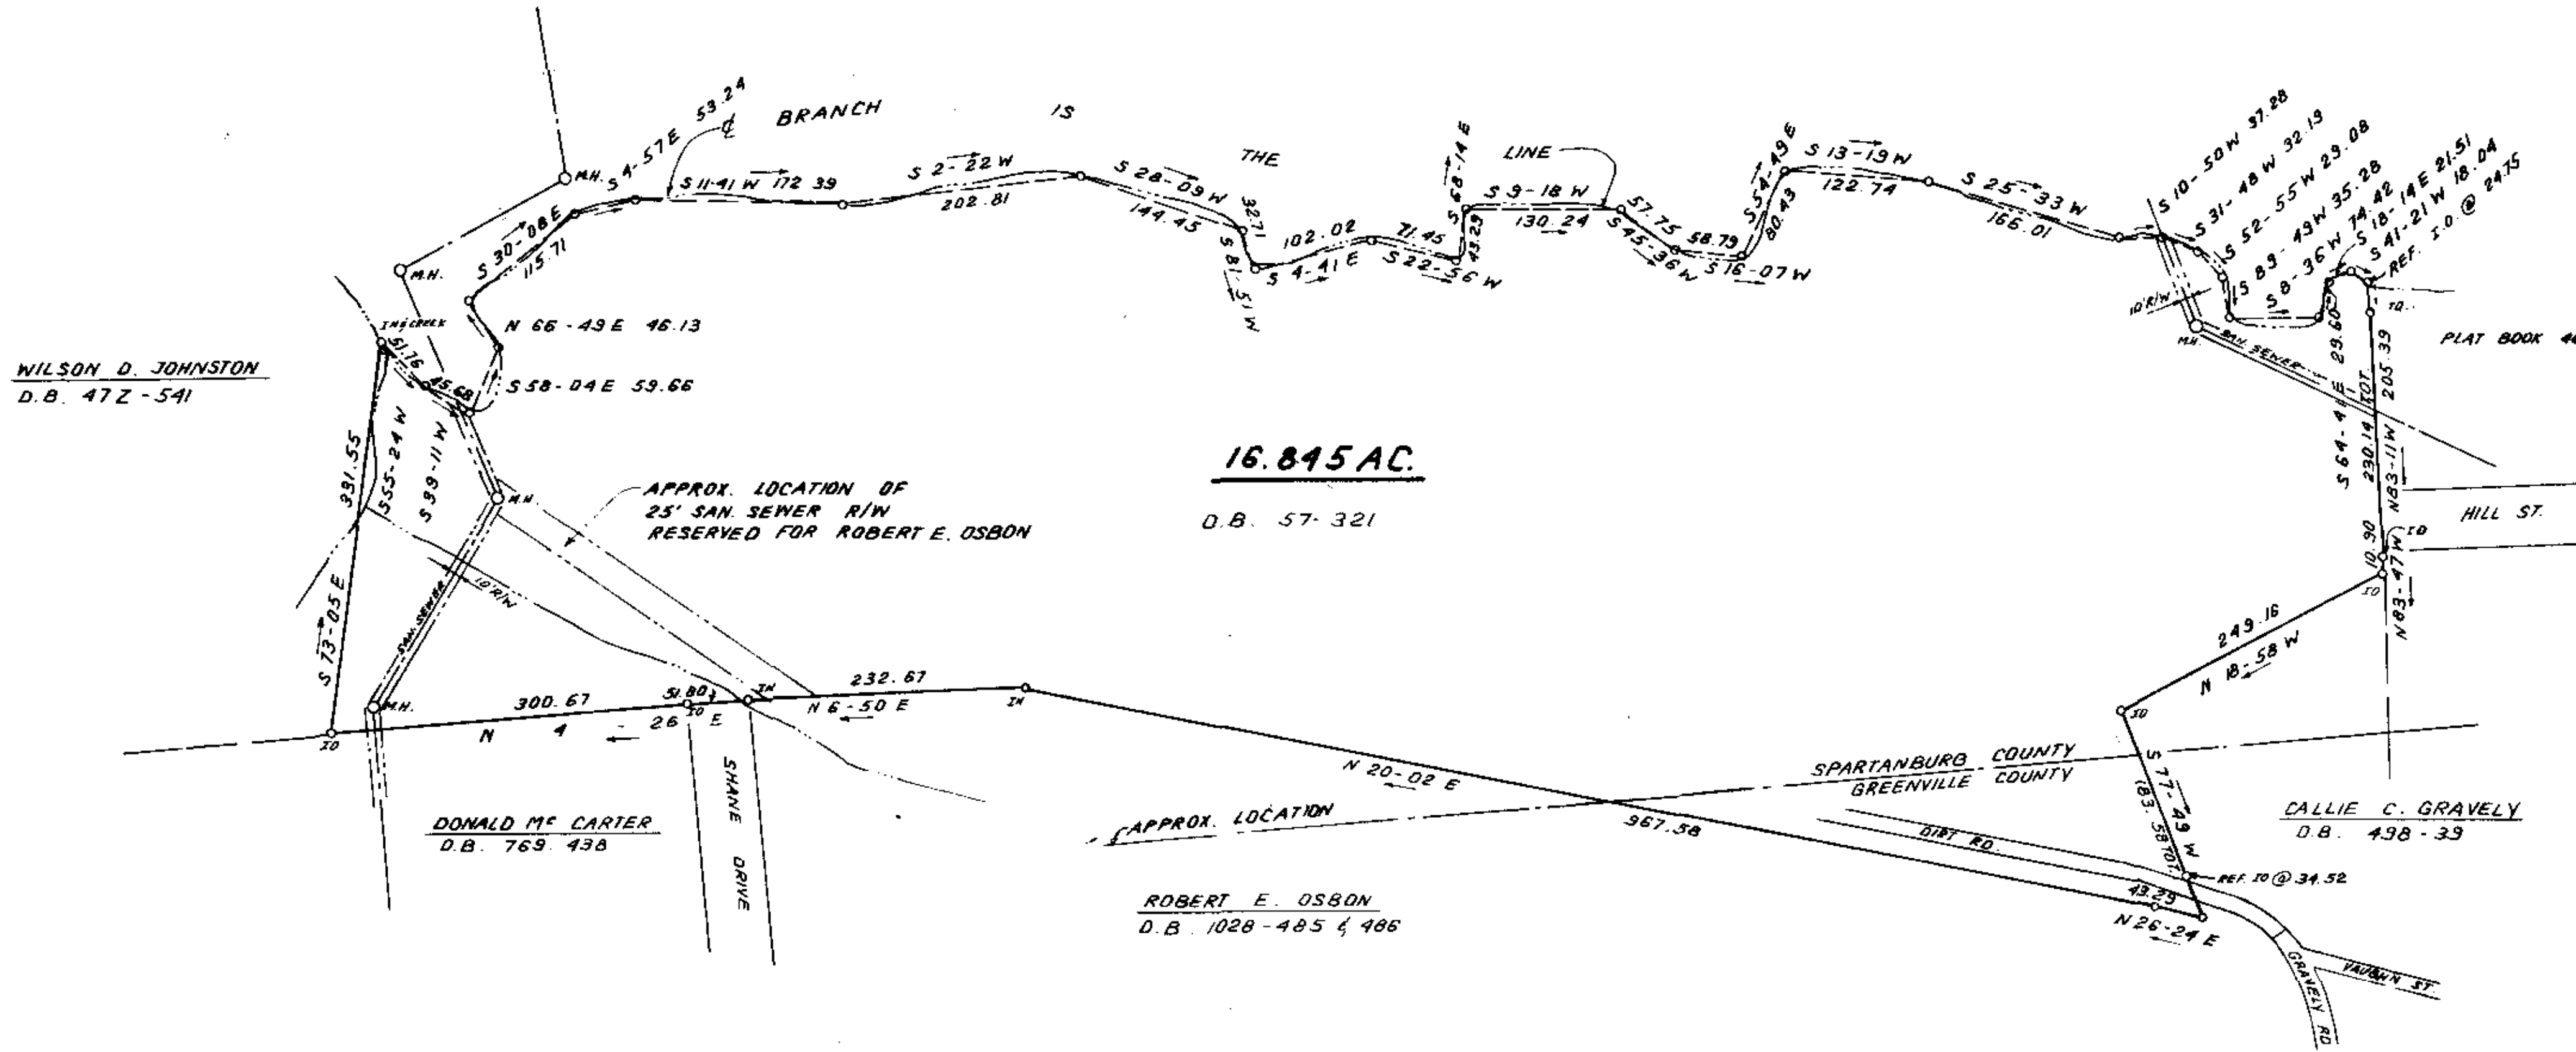


5429

8 N. 92 ✓

I hereby certify that the ratio of precision of the field survey is 1/5,000 as shown hereon and the area was determined by DMD Method.

James R. Freeland
 James R. Freeland RLS & PE 4781

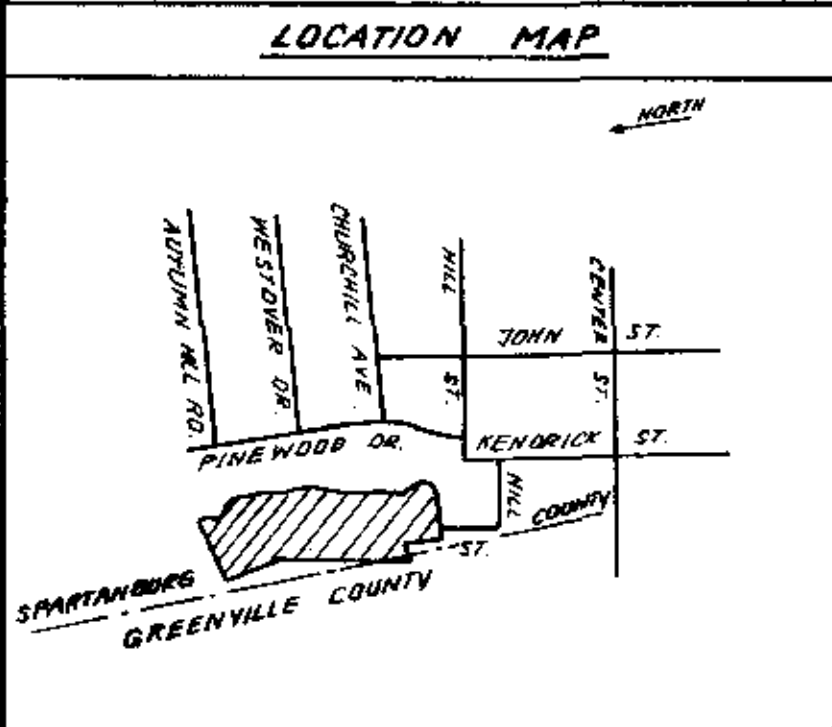

NOTE: COUNTY LINE LOCATED FROM GREENVILLE & SPARTANBURG COUNTY TAX MAPS.



STATE OF SOUTH CAROLINA
 GREENVILLE & SPARTANBURG COUNTY

SURVEY FOR
 AMERICAN LAND DEVELOPMENT CORP

DATE APRIL 24, 81
 DWG. NO. 6368

FREELAND & ASSOCIATES
 Engineers & Land Surveyors
 GREENVILLE, S.C.

SURVEY I.T.
 DRAWN B.R.
 CHECK m.c.
 SCALE 1" = 100'
 DATE APRIL 24, 81
 DWG. NO. 6368