



FILED
GREENVILLE CO. S. C.
DEC 3 12 19 PM '81
DONNIE SPANKERSLEY
R.M.C.

DEC 3 1001

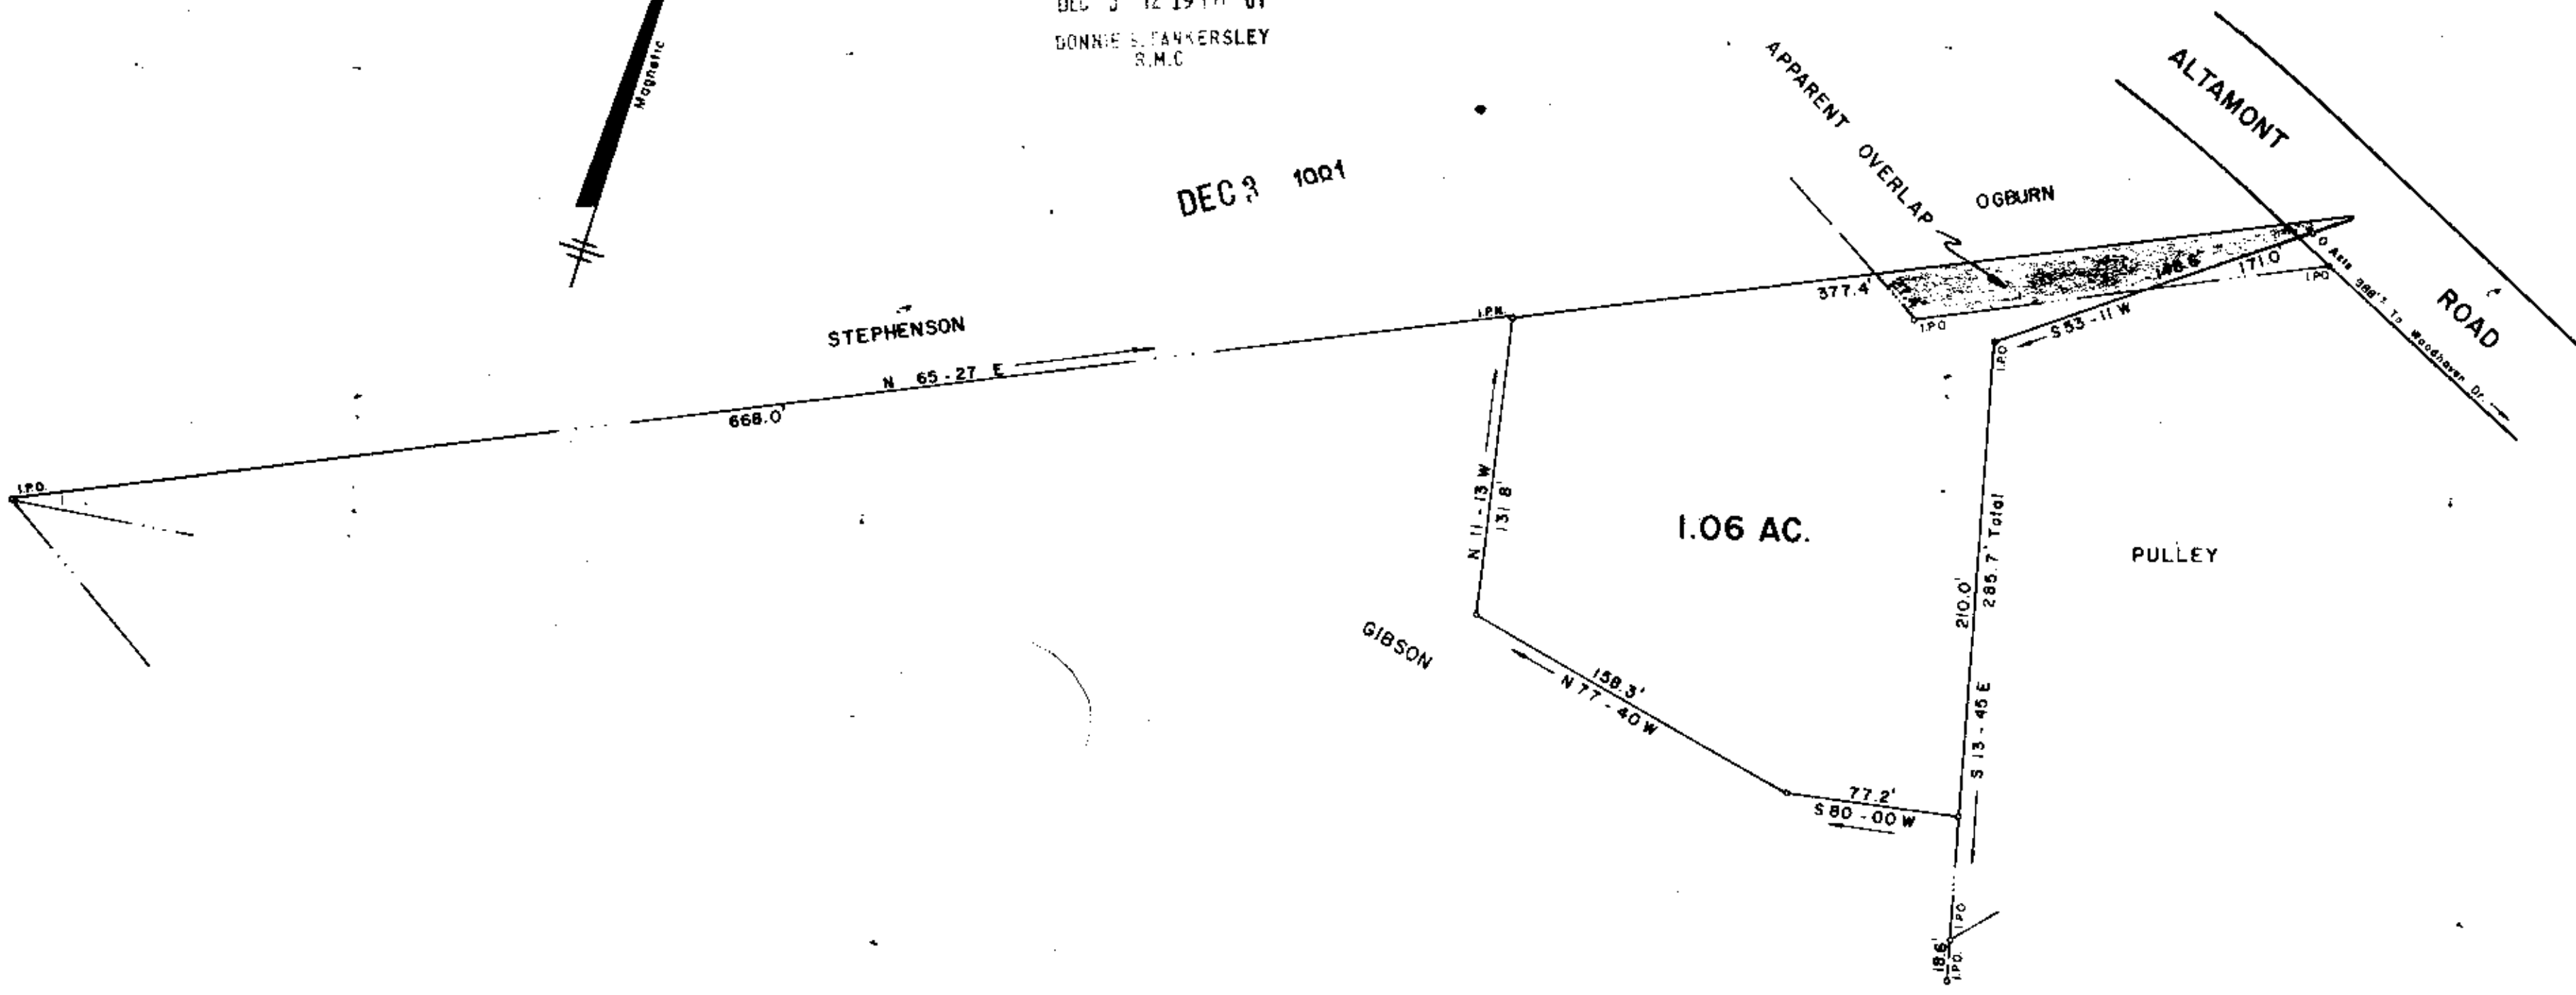

SURVEY FOR 13335
REECE C. BLACKWELL, JR.
PARIS MOUNTAIN GREENVILLE CO.
SOUTH CAROLINA
NOVEMBER 16, 1981

8-N-97 ✓

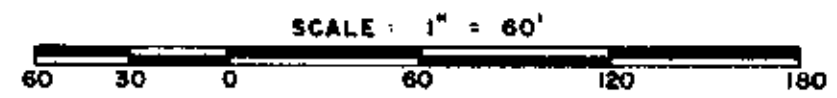

WILLIAMS & PLUMBLEE, INC.
ENGINEERING AND LAND SURVEYING
35 S. MAIN STREET
TRAVELERS REST, S. C. 29690
W. R. WILLIAMS, JR. P.E./R.L.S. PHONE (803) 834-7888

I Hereby Certify That The Ratio Of Precision
Of The Field Survey Is 1/5000 As
Shown Herein And The Area Was Determined
By D. M. D. Method CR
W.R. Williams, Jr. P.E. & R.L.S. No. 3829
DATE 12 DE 3 1981