
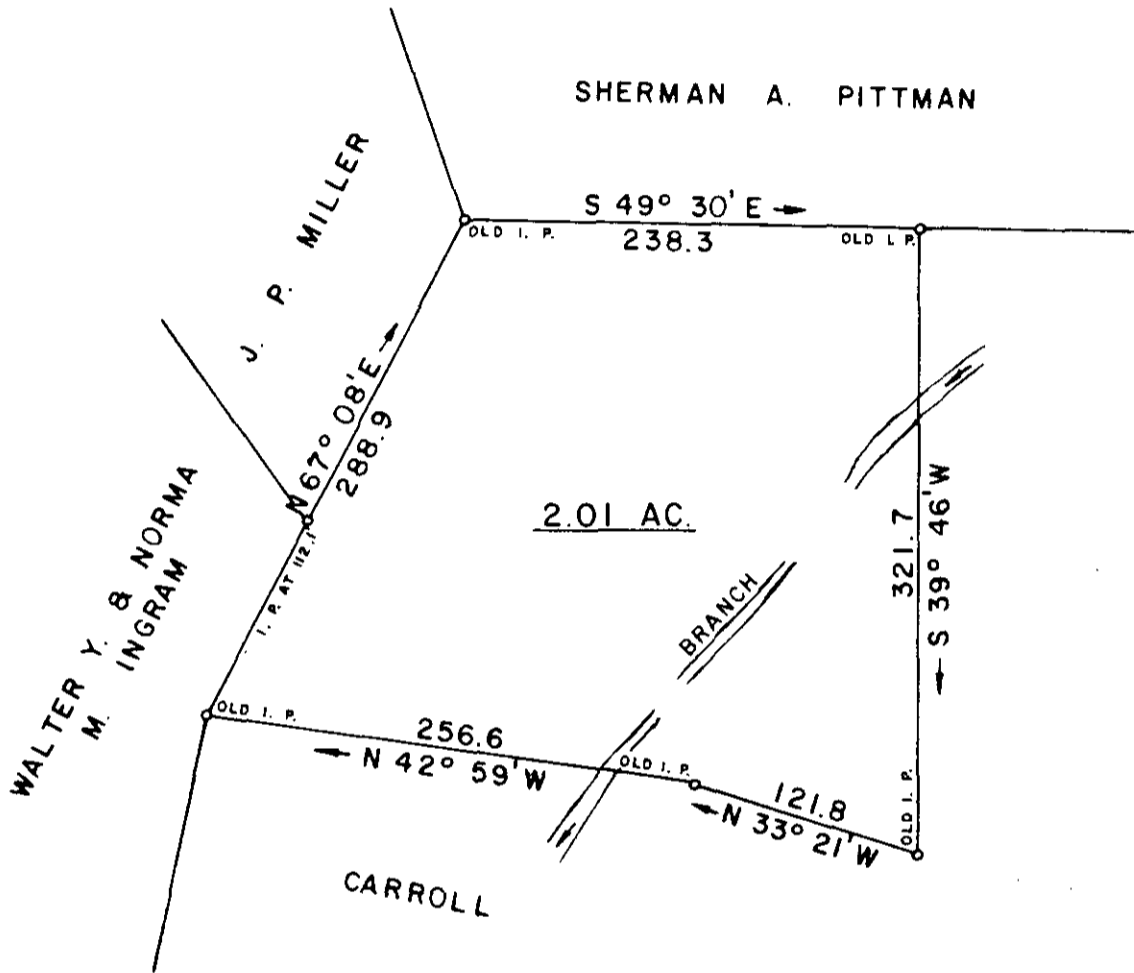


FILED
 GREENVILLE CO. S.C.
 APR 22 9 29 AM '81
 DONNIE S. TANKERSLEY
 R.M.C.

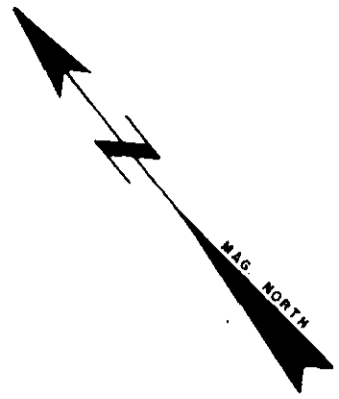

J. O. 9

29655

I HEREBY CERTIFY THAT THE RATIO OF PRECISION OF THE FIELD SURVEY IS 1/5000 AS SHOWN HEREON AND THE AREAS WERE DETERMINED BY THE D. M. D. METHOD OF AREA CALCULATION.

SURVEY FOR
MARTHA JEAN M. and DONALD EDWARD WILLIAMS
 LOCATED 3 MILES WEST OF GREER

COUNTY: GREENVILLE	COUNTY BLOCK MAP	STATE: SOUTH CAROLINA
------------------------------	------------------	---------------------------------

DATE: APRIL 7, 1981	FIELD CHIEF: G. A. WOLFE	DRAWN BY:
REVISED:		

SCALE 1" = 100'

WOLFE & HUSKEY, INC. ENGINEERING and SURVEYING
 P. O. BOX 35 LYMAN, S. C. 29365

Salway