




T. BLK. BK. 95-3-34

This is to certify that on April 30, 1981, I surveyed the property shown on this plat, known as J. N. Southern Property, recorded in the R.M.C. Office of Greenville County in Plat Book A-478. and that the property lines, walls and buildings are as shown hereon; that the building located on said lot does not encroach or project on adjacent streets or property, and that no adjacent walls or buildings encroach or project on said premises, and that no utility lines cross this property except as shown hereon. This house is not located in a designated flood hazard area.

James R. Freeland

James R. Freeland RLS & PE 4781


FILED
GREENVILLE CO. S.C.
MAY 7 4 18 PM '81
DONNIE S. TANKERSLEY
R.M.C.

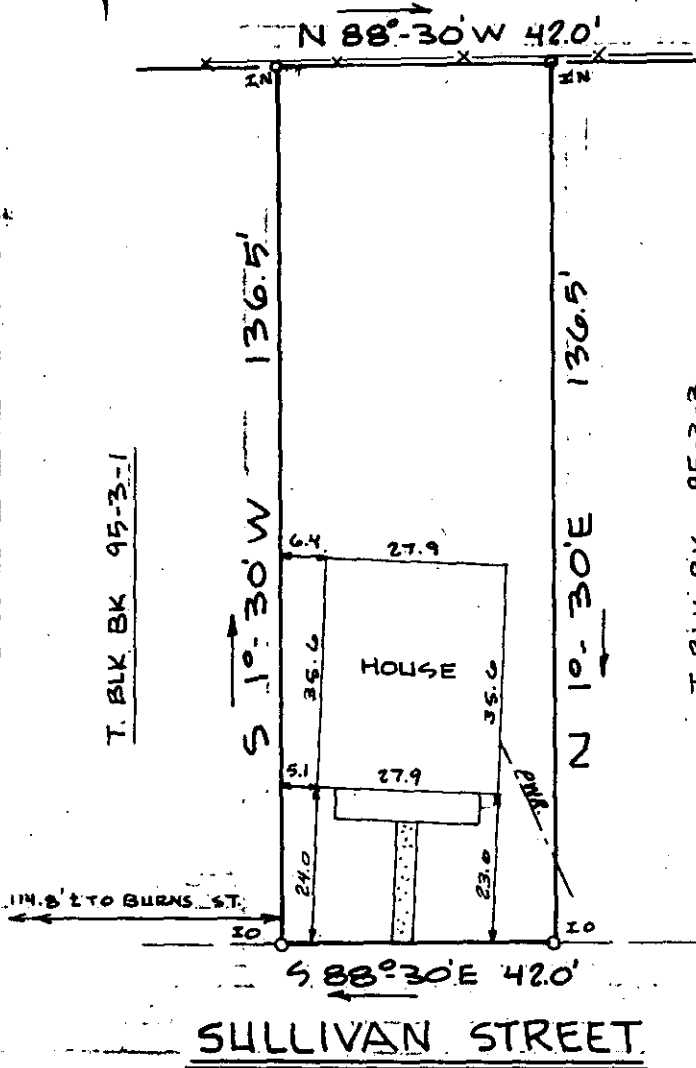

31179

8-0-57

T. BLK. BK. 95-3-2

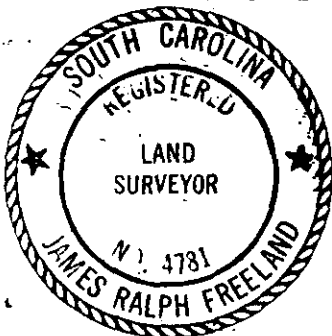

SEAL

STATE OF SOUTH CAROLINA
GREENVILLE COUNTY

PROPERTY OF

DAVID L. MIMS

FREELAND & ASSOCIATES
Engineers • Land Surveyors

GREENVILLE, S.C.

SURVEY	J.C.	B.H.
DRAWN	F.L.	
CHECK	F.L.	
SCALE	1" = 30'	
DATE	4/30/81	
DWG. NO.	80-6439	