


MICROFILMED

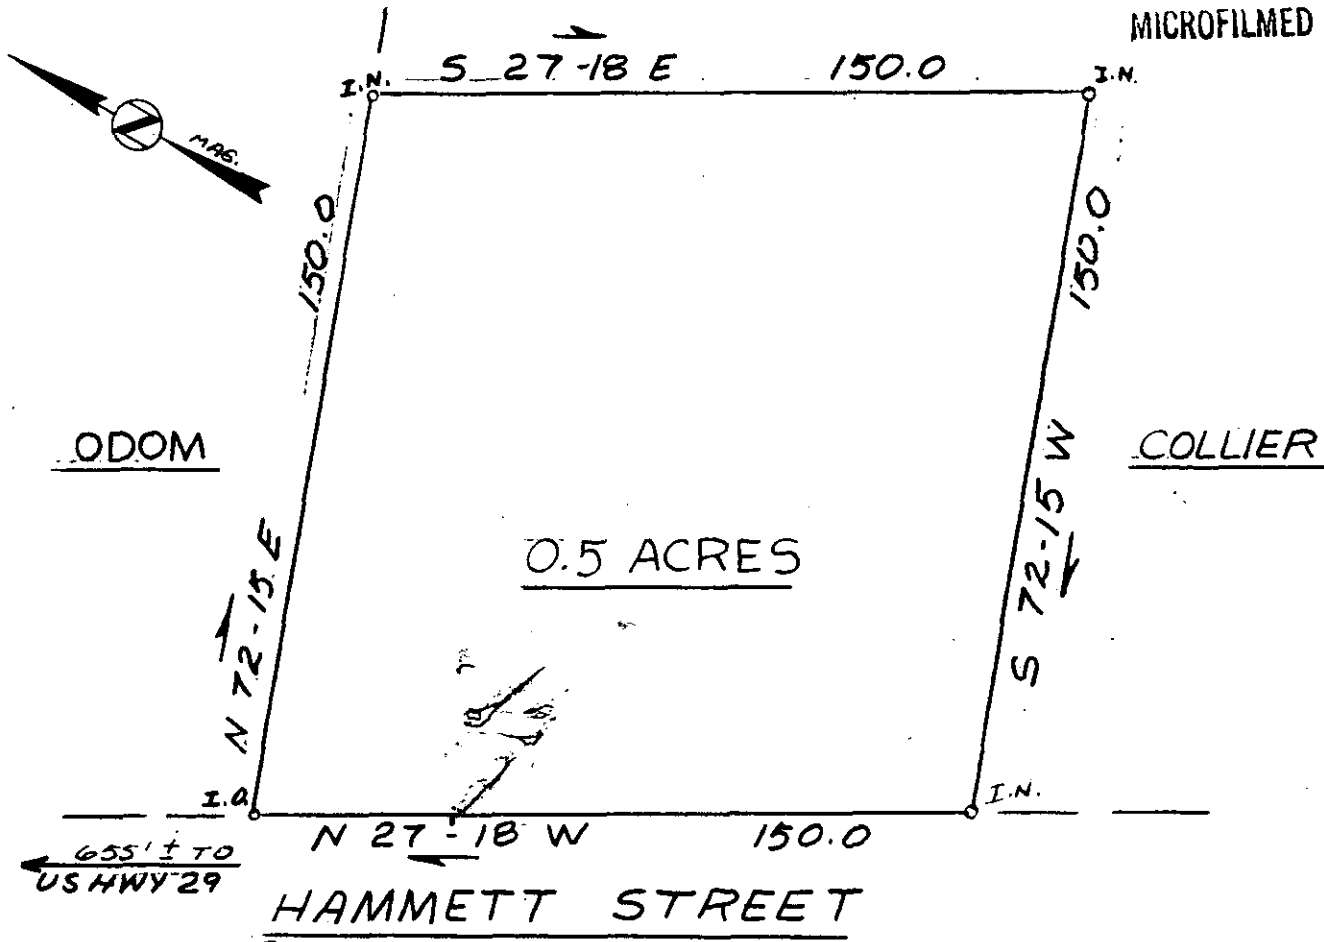

8-0-67

I hereby certify that the ratio of precision of the field survey is 1/5,000 as shown hereon and the area was determined by DMD Method.

James R. Freeland
James R. Freeland RLS & PE 4781

GREENVILLE CO. S.C.
MAY 11 2 44 PM '81
DONNIE S. TANKERSLEY
R.M.C.


31435

MAY 11 1981 Jh

**STATE OF SOUTH CAROLINA
GREENVILLE COUNTY**

FREELAND & ASSOCIATES
Engineers • Land Surveyors

GREENVILLE, S.C.

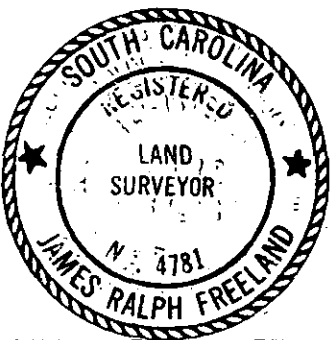

**SURVEY
FOR**

**SKIPPER BARNETTE
AND
DONNA BARNETTE**

SURVEY	FL
DRAWN	KS
CHECK	M.C.
SCALE	1" = 40'
DATE	4-29-81
DWG. NO.	6935

PRINT MACHINE INC. 133 1 MY1181 133