


MICROFILMED

"THIS IS TO CERTIFY THAT THE ERROR OF CLOSURE OF THIS SURVEY IS 1 IN 10,000⁺, AND THE ACREAGE HAS BEEN DETERMINED BY THE D.M.D. METHOD" *L. L. M. 15*

300 8 14241801

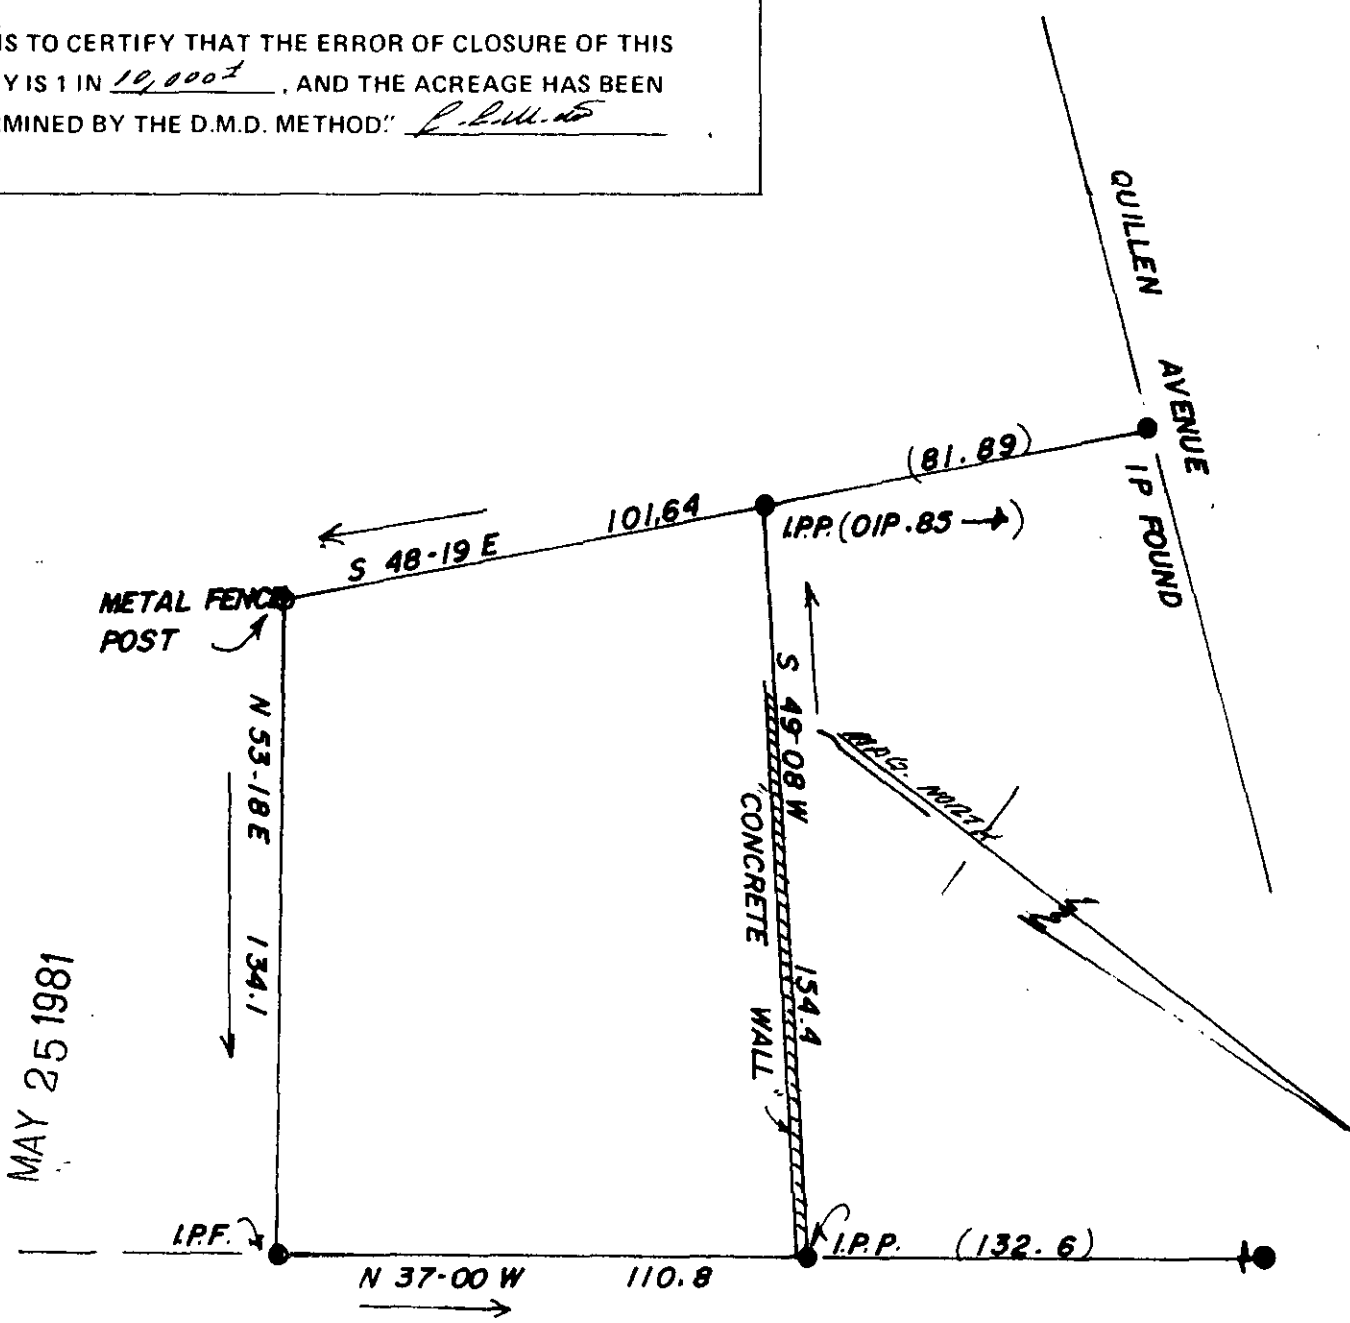

MAY 25 1981

NORTH WESTON STREET

32658

8-0-97

J. L. MONTGOMERY, III
Registered Professional Surveyor
NORTH MAPLE STREET
SIMPSONVILLE, S.C. 29689



EDITH A. INMAN		
SCALE: 1"=40'	APPROVED BY <i>J. L. Montgomery, III</i>	DRAWN BY <i>JR</i>
DATE: 5-12-81		REVISED
FT. INN GREENVILLE COUNTY SOUTH CAROLINA		
REF. PLATS BY C.O. RIDDLE, R.L.S. - 4-2-58 AND W.J. RIDDLE, 1941		DRAWING NUMBER

GREENVILLE CO. S.C.
MAY 25 10:28 AM '81
DONNIE S. TANKERSLEY
R.M.C.

J.M. - T.C.