
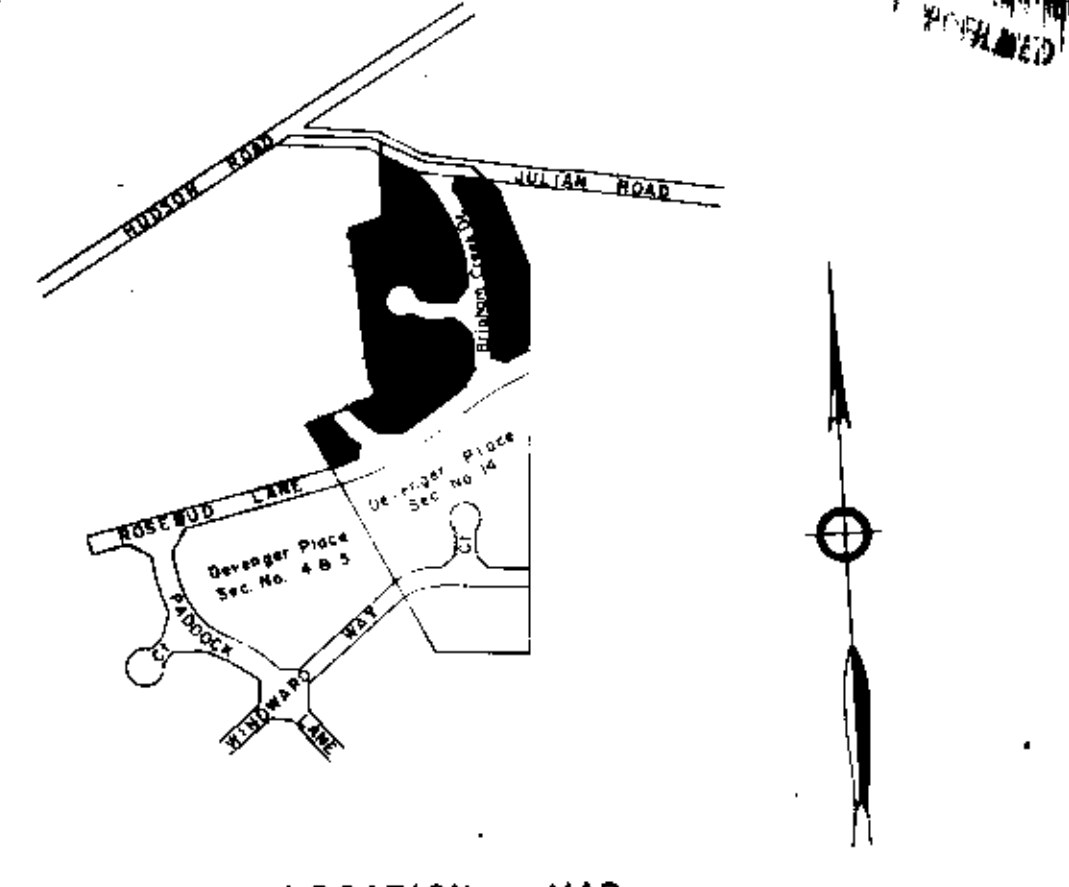


FILED  
 GREENVILLE, S.C.  
 JUN 22 2 26 PM '81  
 DONALD W. HERSLEY  
 R.M.C.

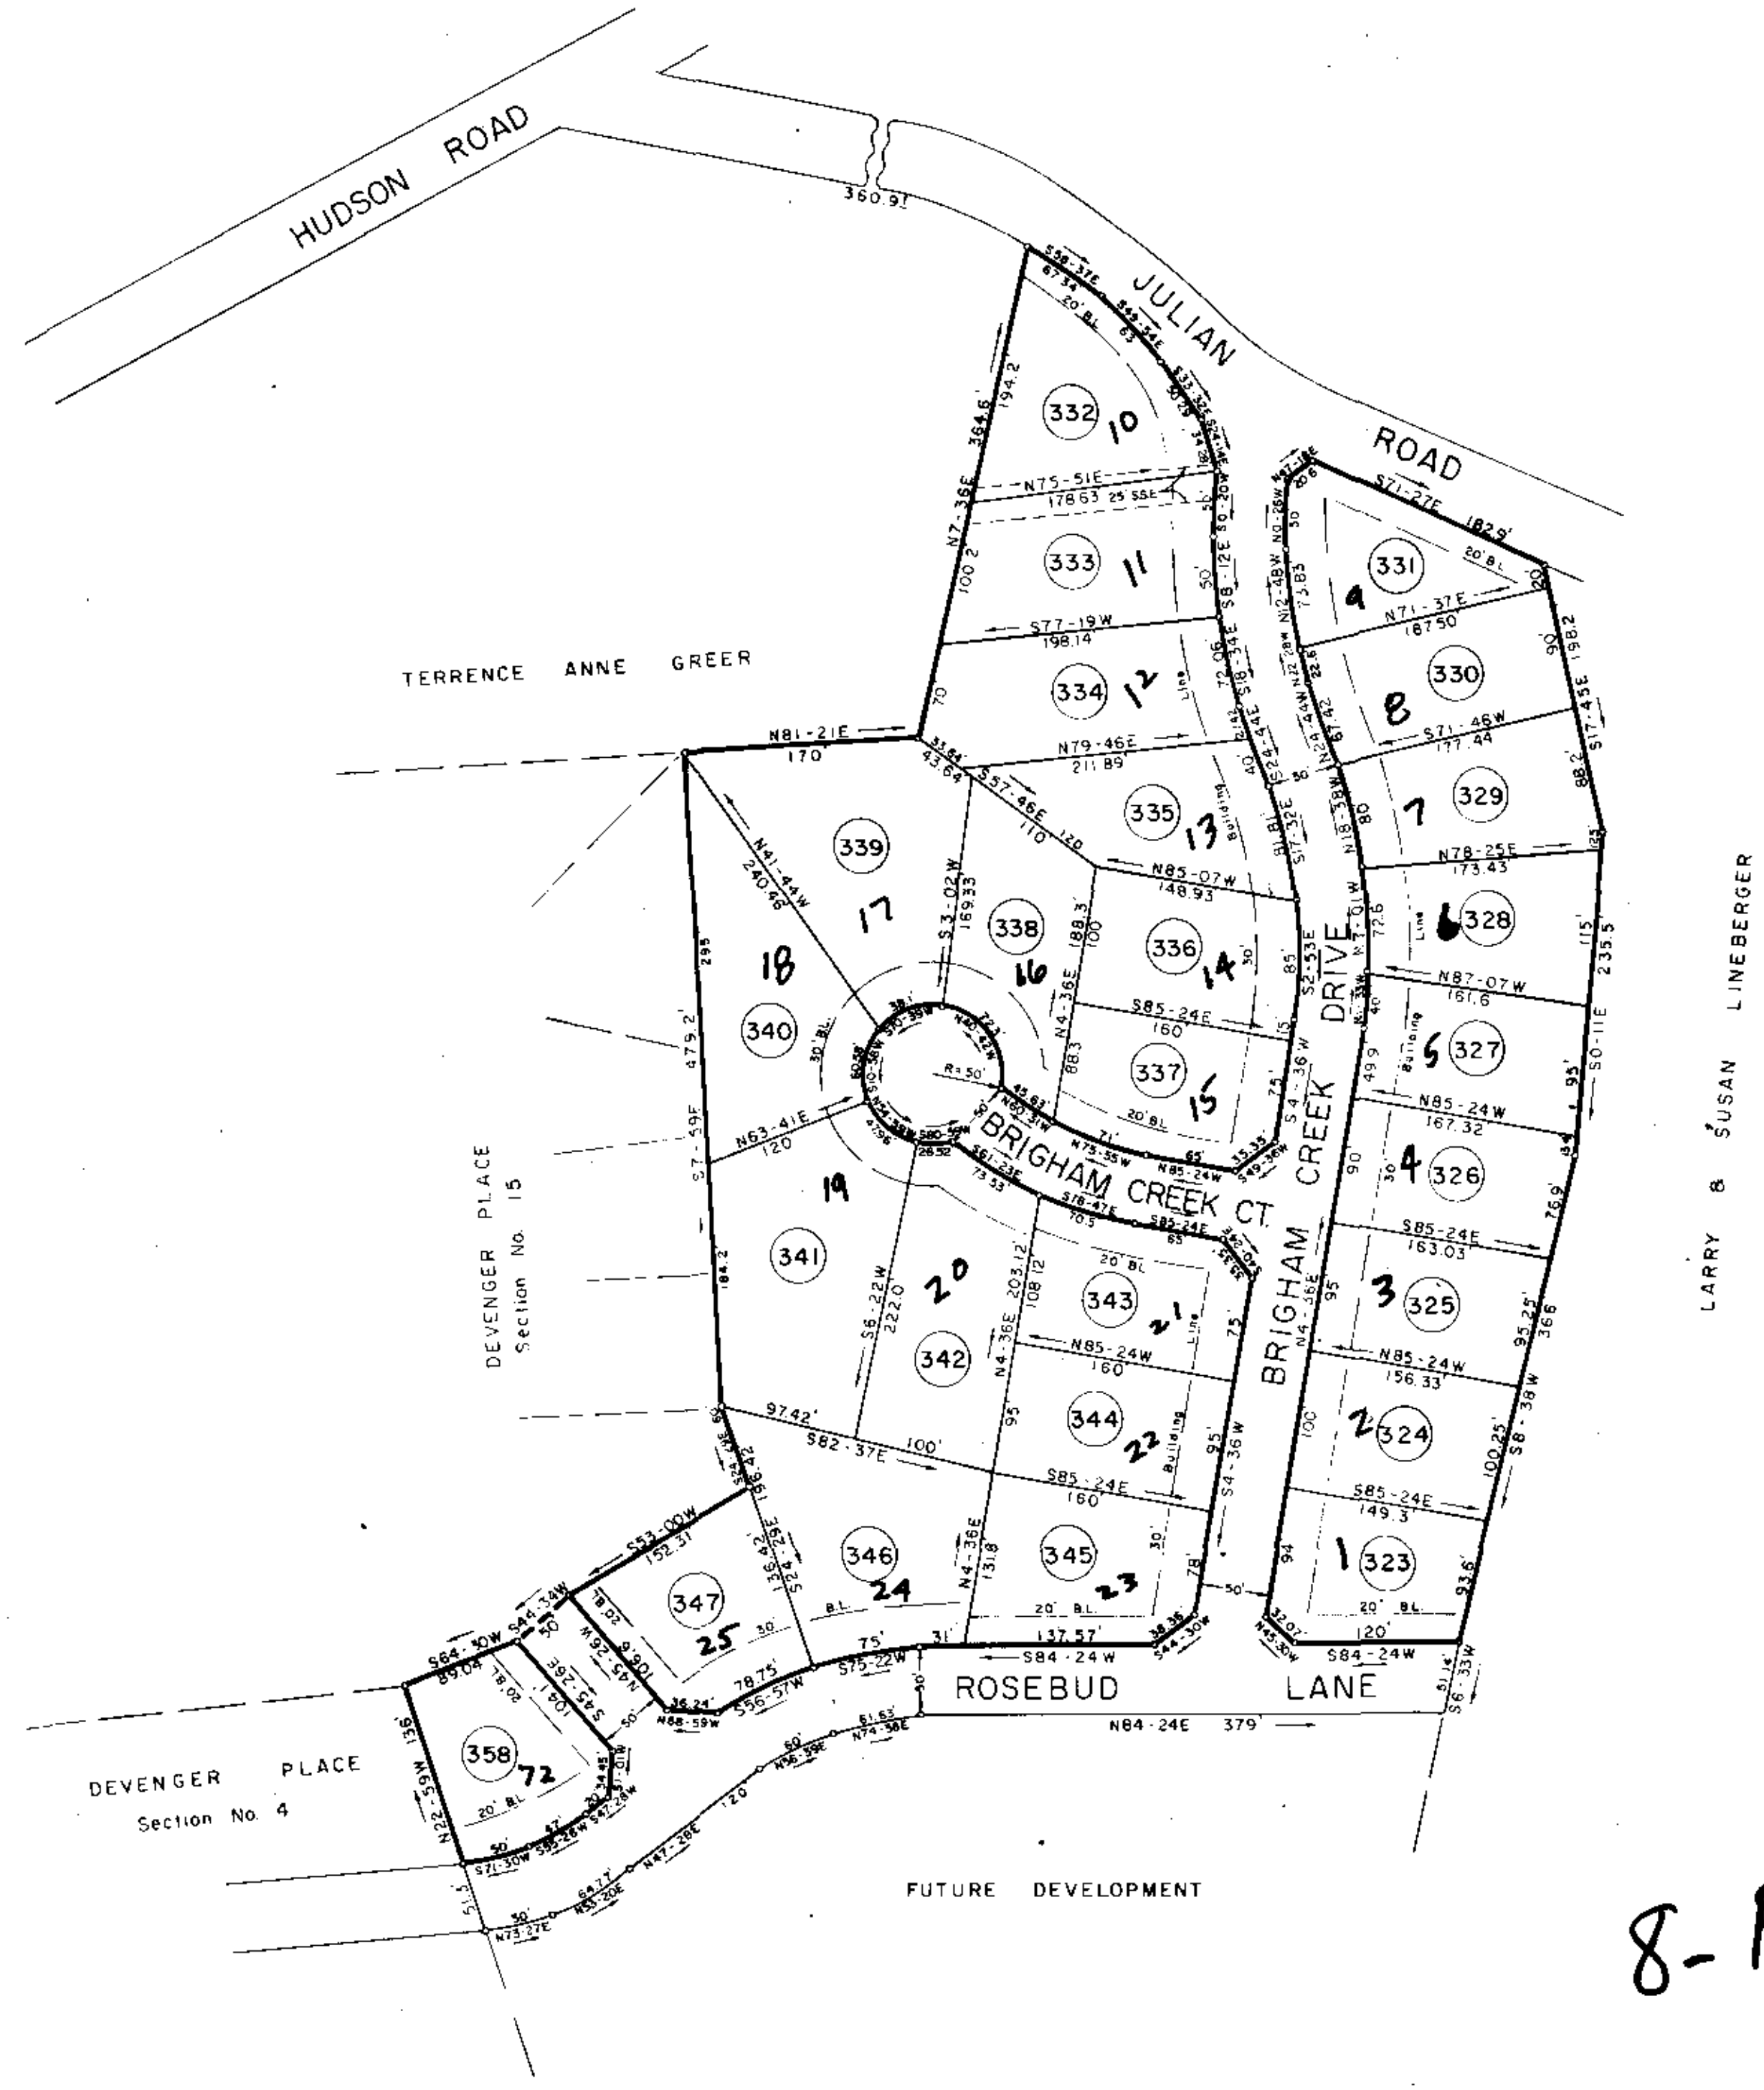

**FINAL PLAT**  
**CERTIFICATE OF OWNERSHIP AND DEDICATION**

"The undersigned hereby acknowledge that I own (we are) the several of the property shown and described herein and that I (we), hereby adopt this plan of subdivision with my (our) free consent and that I (we) establish the minimum building restriction lines, and hereby dedicate to public use as roads, streets, and easements, forever all areas so shown or indicated on said plat.

6 / 17 / 81      Signed Terrence Anne Greer  
 \_\_\_\_\_      Signed \_\_\_\_\_  
 \_\_\_\_\_      Signed \_\_\_\_\_  
 \_\_\_\_\_      Signed \_\_\_\_\_

**CERTIFICATE OF ACCURACY**

"I, William B. Fant, certify that this plat was drawn by me (drawn under my supervision) from an actual survey made under my supervision from an actual survey made by me (and description recorded in Book \_\_\_\_\_, Page \_\_\_\_\_, Book \_\_\_\_\_, Page \_\_\_\_\_, etc.) (either); that the error of closure as calculated by latitude and departure is \_\_\_\_\_; that the boundaries not surveyed are shown as broken lines plotted from information to me in Book \_\_\_\_\_, Page \_\_\_\_\_; that this plat was prepared in accordance with the Greenville County Subdivision Regulations as adopted.

JUN 17 1981      Signed William B. Fant  
 DATE      LICENSED ENGINEER OR REGISTERED SURVEYOR

S. C. Registration No. \_\_\_\_\_ 6286

**CERTIFICATE OF APPROVAL FOR RECORDING**

"I hereby certify that the subdivision plat shown herein has been found to comply with the Subdivision Regulations for Greenville County, with the exception of such variances, if any, as are noted in the minutes of the Greenville County Planning Commission of Greenville County, South Carolina, and that it has been approved for recording in the office of the County Register of Deeds Conveyance."

6/23/81      Signed F. James Forbes  
 DATE      DIRECTOR OF PLANNING  
 GREENVILLE COUNTY PLANNING COMMISSION

(ii) 540.21-1-1 Thru 25 & 72  
 195- out of 540.3-1-9.15

**FILE NUMBER**  
**81-104**

SECTION NO 13  
**DEVENGER PLACE**

COLLEGE PROPERTIES, INC.      DALTON & NEVES CO.  
 OWNER      ENGINEERS

NO. OF ACRES 13.06      MILES OF NEW ROAD 0.39

NO. OF LOTS 27      DATE May, 1981

ZONED R-15

SCALE 1" = 100'  
 100      0      100      200

8-P-12 JUN 29 1981  
 36139

SEE DEDICATION OF ROADS SEE DEDICATION BOOK PAGE 372

Filed This 29 day of June 1981  
 Recorded in Plat 8-P Page 12 at 2:21 PM  
 \$5.00  
Daniel A. Jenkins

5' Drainage & Utility Easement along all rear & side lot lines.  
 Iron Pins at all corners.