


FILED
GREENVILLE CO. S.C.

MAY 18 2 16 PM '81

DONNIE S. TANKERSLEY
R.M. 29

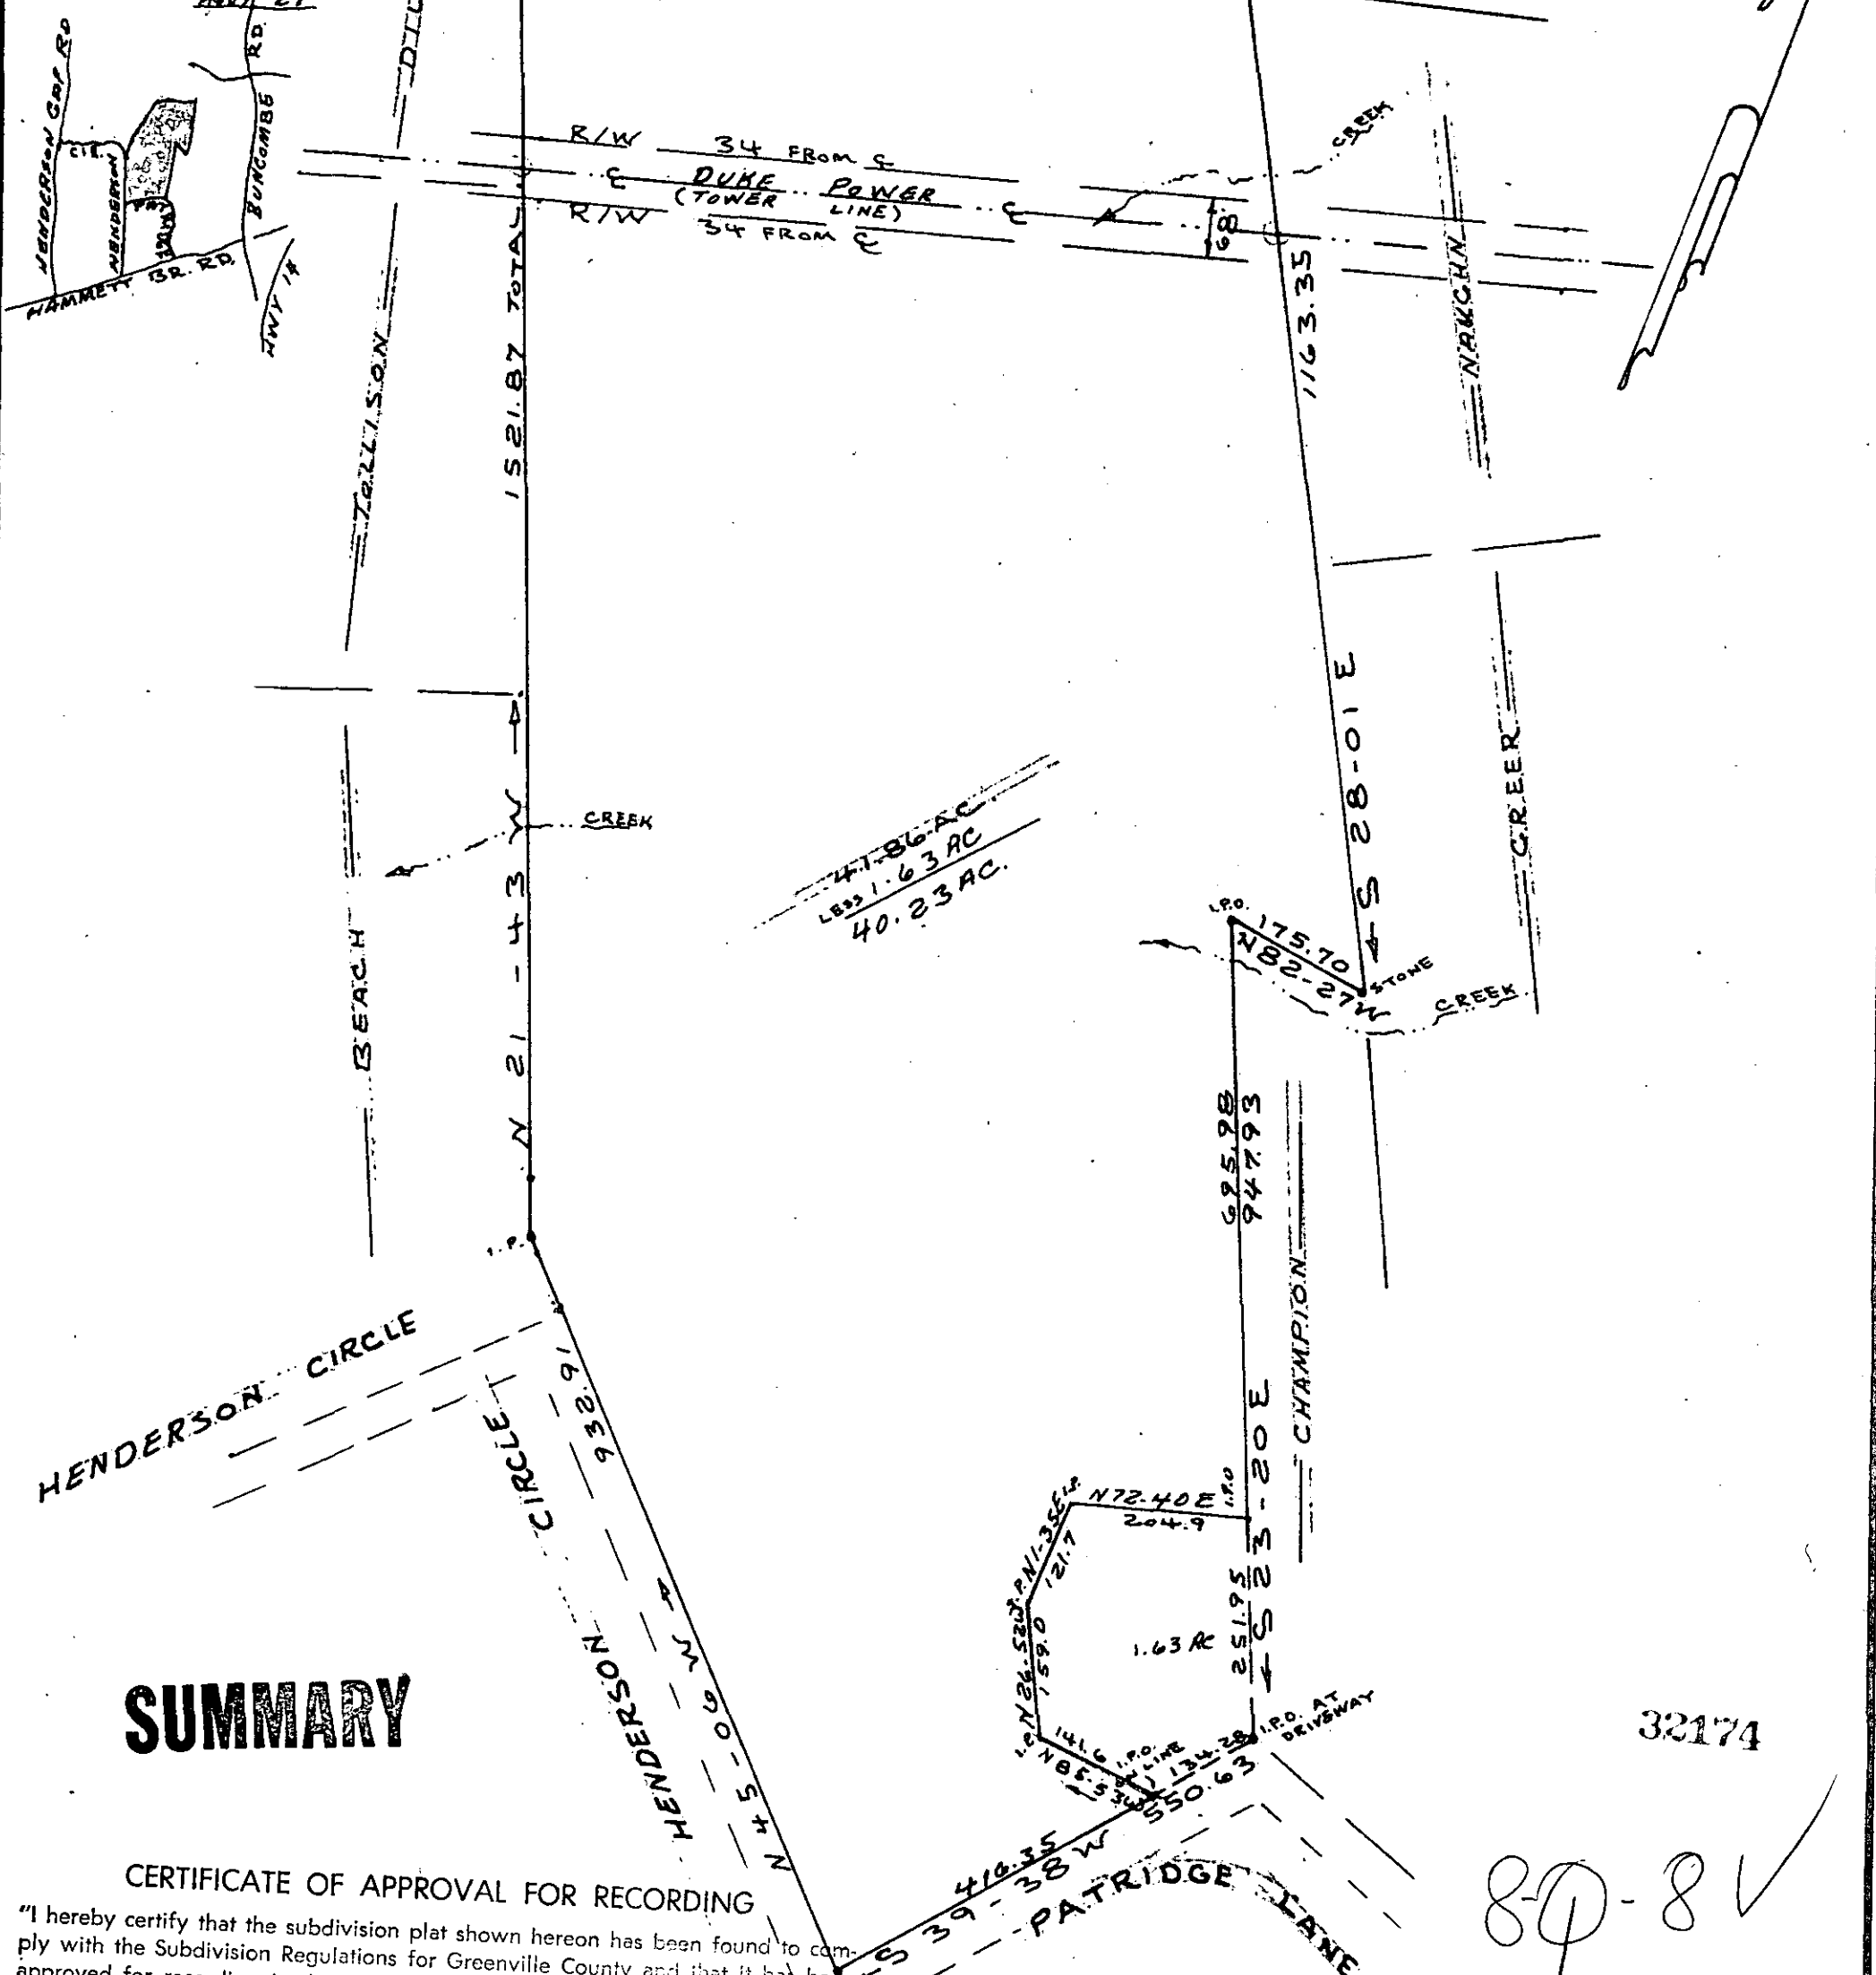

SUMMARY

CERTIFICATE OF APPROVAL FOR RECORDING

"I hereby certify that the subdivision plat shown hereon has been found to comply with the Subdivision Regulations for Greenville County and that it has been approved for recording in the office of the County Register of Mesne Conveyance."

5/18/81
DATE

F.J. Forbes
DIRECTOR OF PLANNING
GREENVILLE COUNTY PLANNING COMMISSION

32174

80-8V

MAY 18 1981

PLAT FOR **RONALD TYNER**

NEAR THE CITY OF GREER

GREENVILLE COUNTY S.C.

WEBB SURVEYING & MAPPING CO.

SCALE 1" = 200' APRIL 1981

CHARLES F. WEBB
REGISTERED
1577
LAND SURVEYOR
SOUTH CAROLINA

Charles F. Webb

THIS PLAT FOR RECORDING

500 8 13001801