
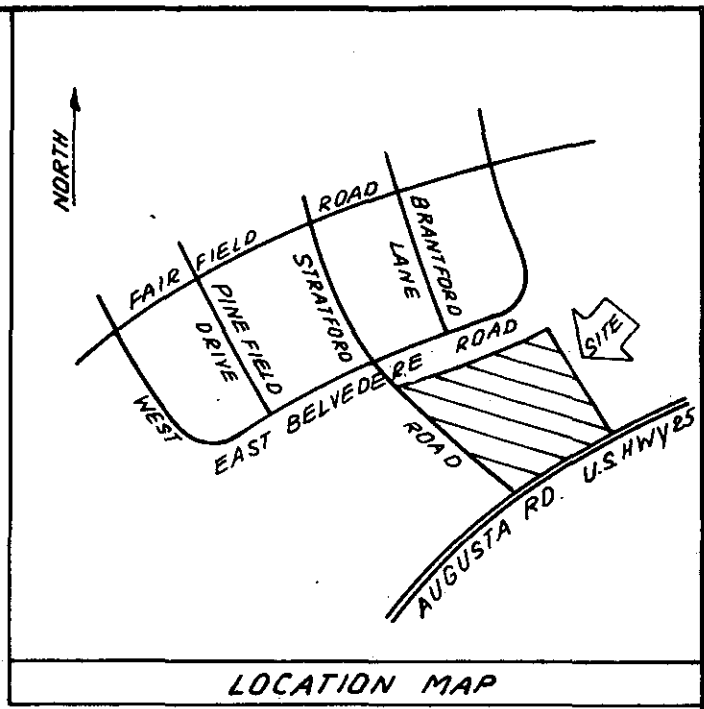
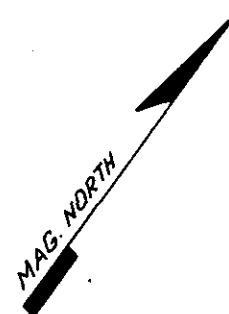


FILED  
GREENVILLE CO. S. C.  
JUN 4 10 56 AM '81  
DONNIE S. TANKERSLEY  
R.M.C.

SOUTH FOREST ESTATES

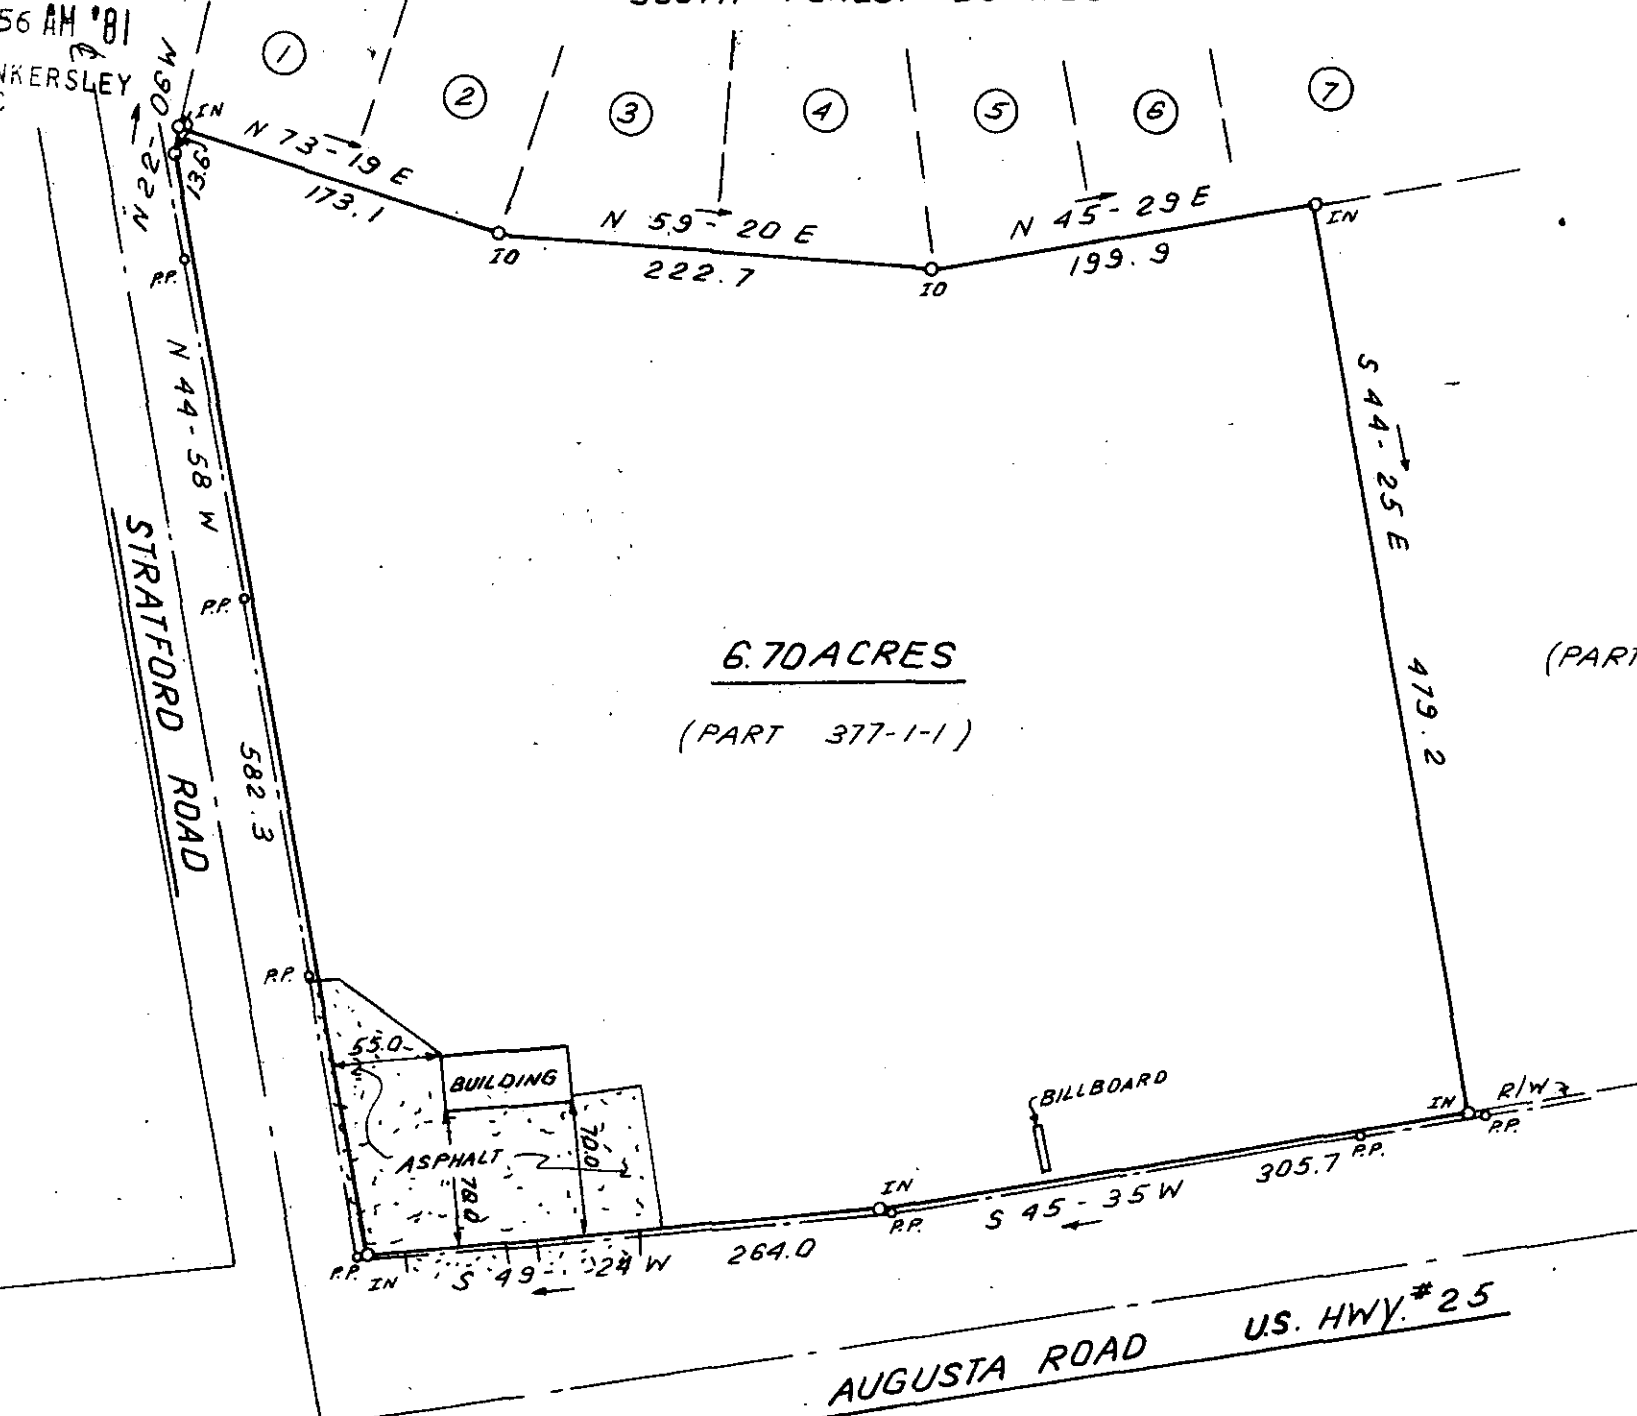

I hereby certify that the ratio of precision of the field survey is 1/5,000 as shown hereon and the area was determined by DMD Method.

*James R. Freeland*  
James R. Freeland RLS & PE 4781

8-Q-22 JUN 4 1981  
33793




STATE OF SOUTH CAROLINA  
GREENVILLE COUNTY

PROPERTY OF  
COMMUNITY CASH STORES

FREELAND & ASSOCIATES  
Engineers • Land Surveyors  
GREENVILLE, S.C.

SURVEY I.T.
DRAWN B.R.
CHECK MLC
SCALE 1" = 100'
DATE MARCH 18, 81
DWG. NO. 6298-A

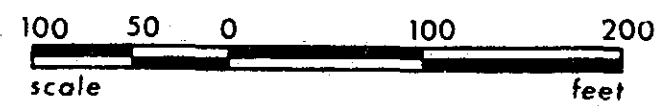

*Freeland & Associates*

MICROFILMED