



MAG

FILED
GREENVILLE CO. S. C.
JUN 9 10 43 AM '81
DONNIE B. BARKER
S.M.C.

- W. W. ADKINS EST. -
G31.5-1-27.1

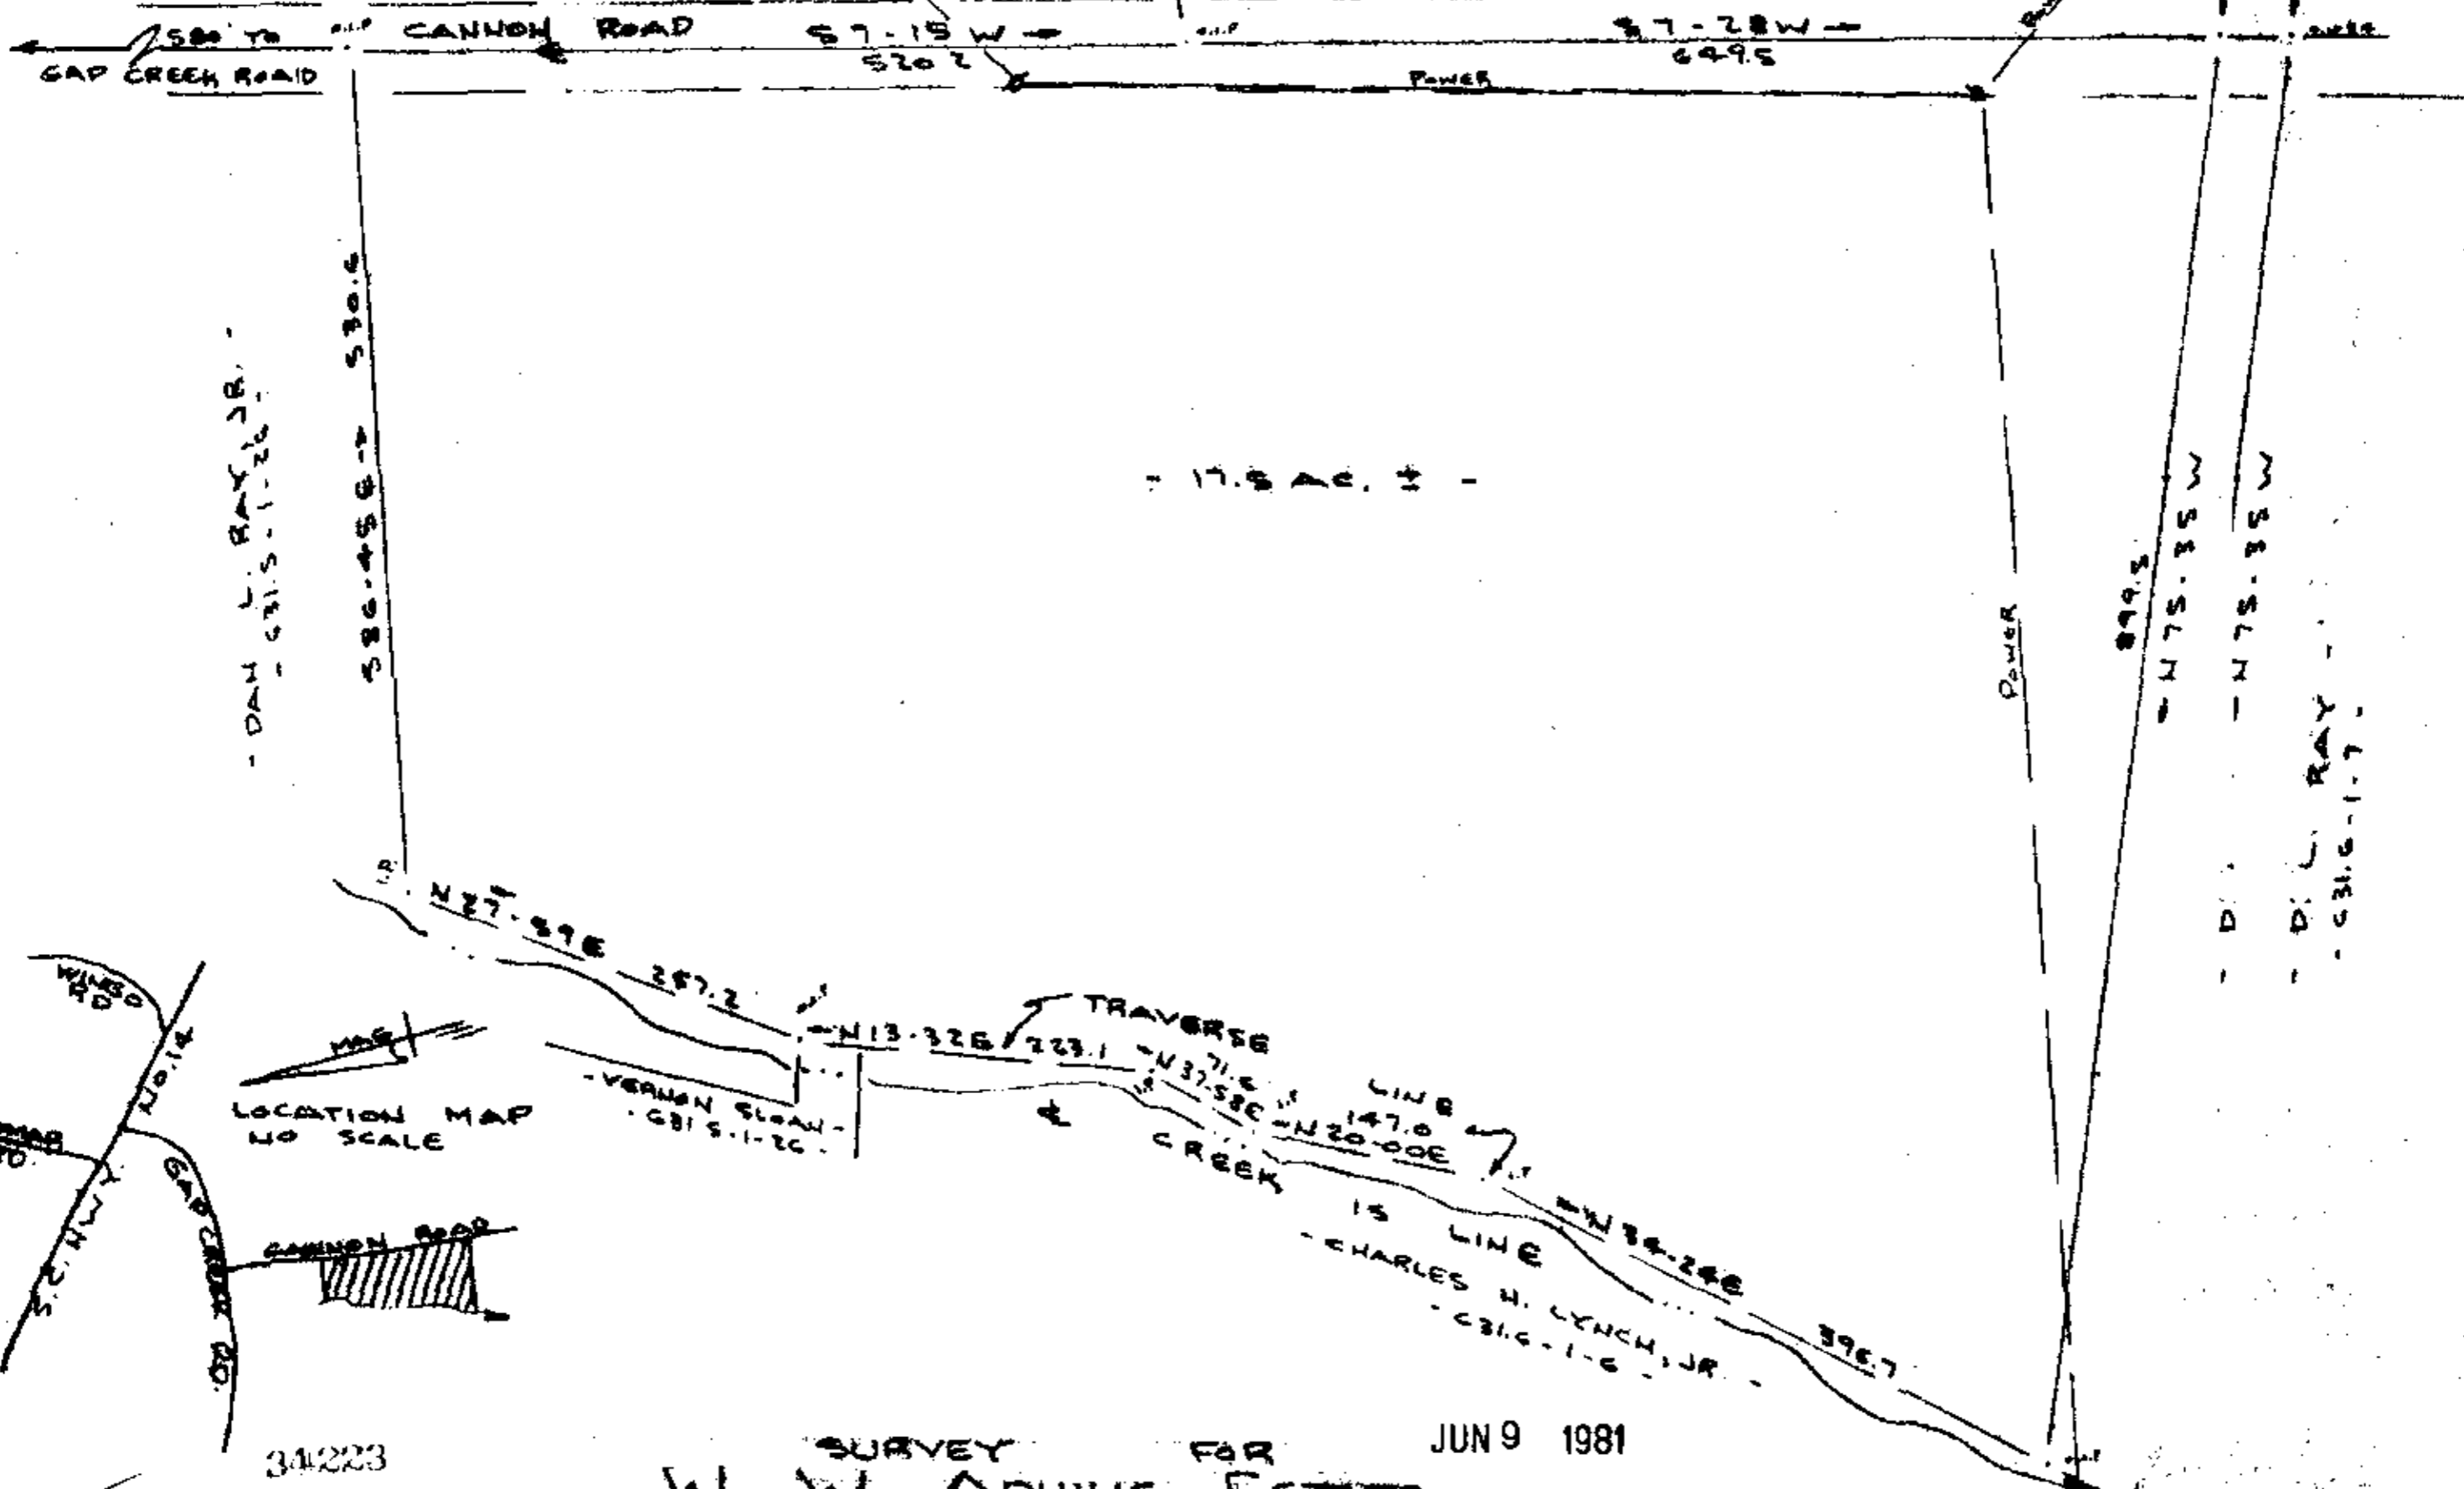

LOCATION MAP
NO SCALE

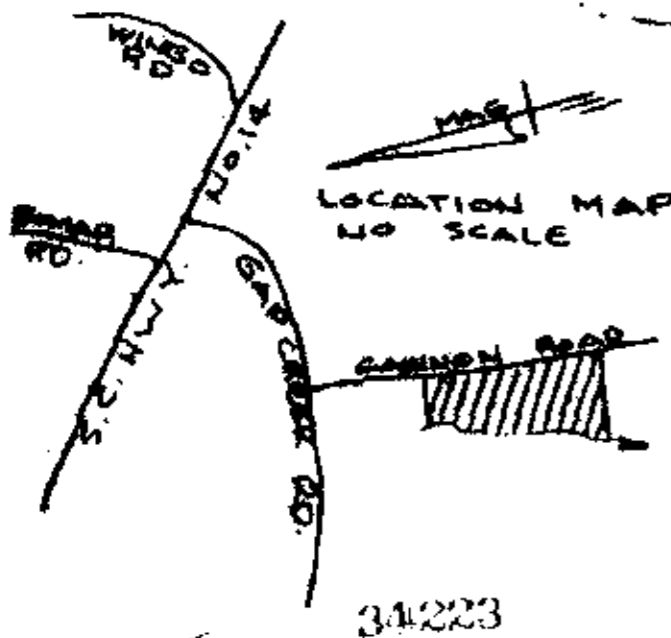

SURVEY FOR JUN 9 1981
W. W. ADKINS ESTATS
ORCAL TOWNSHIP - GREENVILLE CO. S. C.
SCALE: 1" = 100' APRIL 1981

CAROLINA SURVEYING CO.
112 MAHLY ST
GREENVILLE, S. C.

R. B. Brulley
I Certify That The Here Shown is the Field & Field Sketch
to 1/5000 As Shown Hereon And That That the Area
Determined By D.M.D. Method Of Area Calculations.

500 & 19441801

8-P-28

235034

G31.5-1-27.1

MICROFILMED