
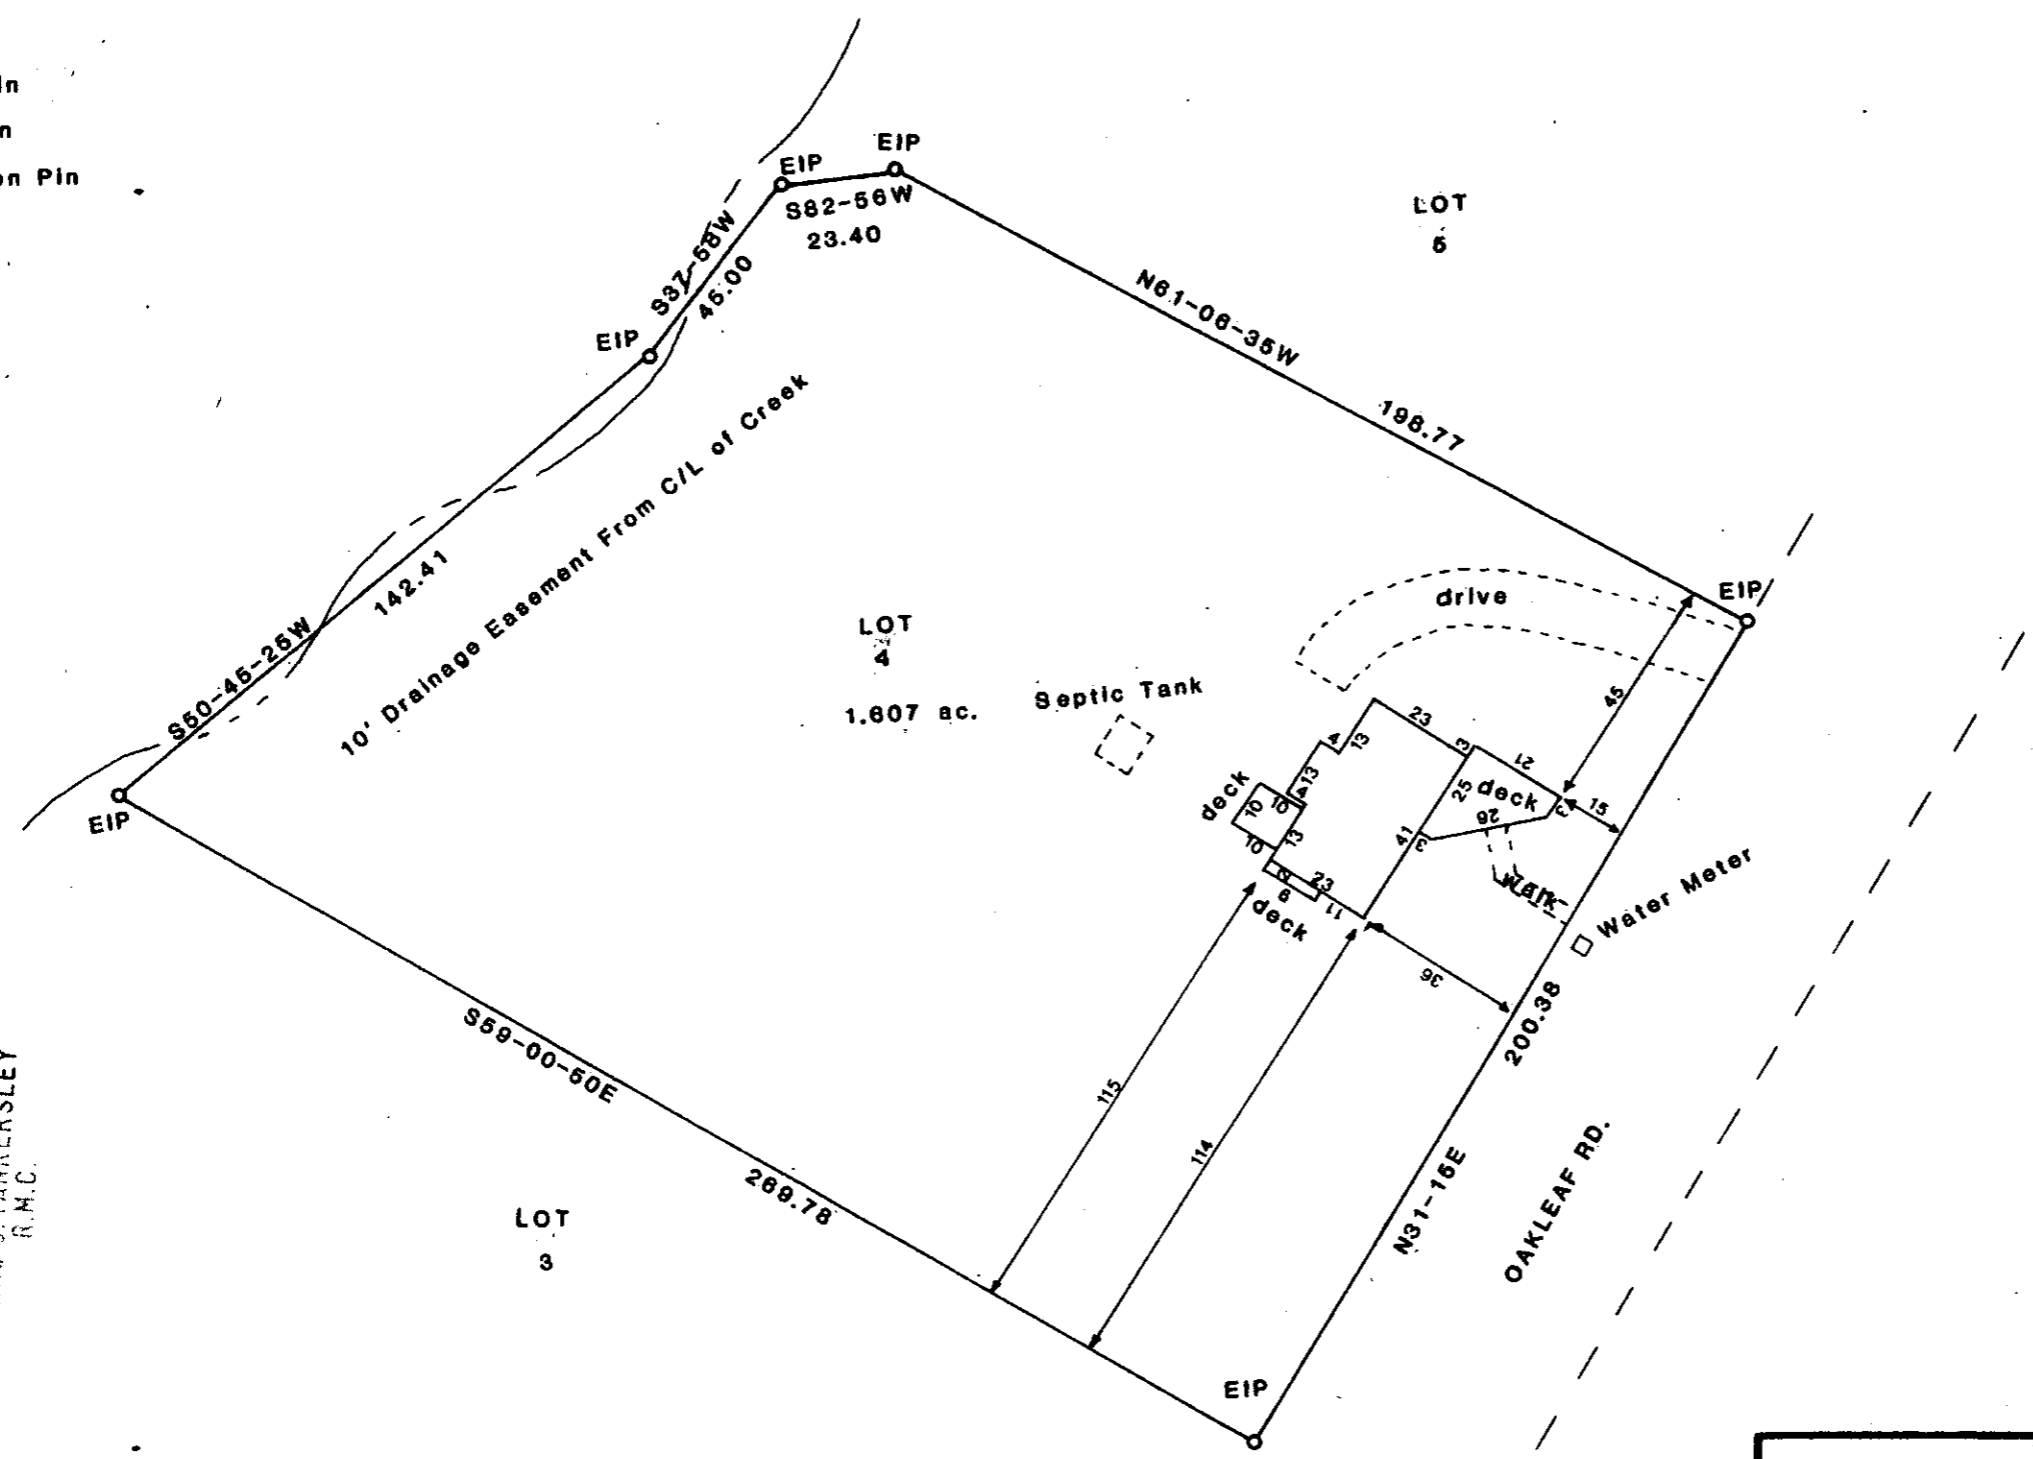


--NOTE--

NIP : New Iron Pin
OIP : Old Iron Pin
EIP : Existing Iron Pin

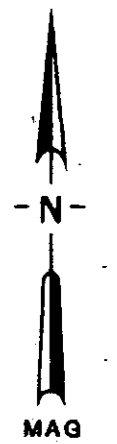


FILED
GREENVILLE CO. S.C.
JUN 12 11 18 AM '81
DONNIE S. TANKERSLEY
R.M.C.

34616
8-0-30
JUN 12 1981

I certify that I surveyed this property and found that there are no encroachments on this property and that this property does not encroach on adjoining property. This property is not located in a flood hazard area.

John R. Long
S.C. R.L.S. 6270

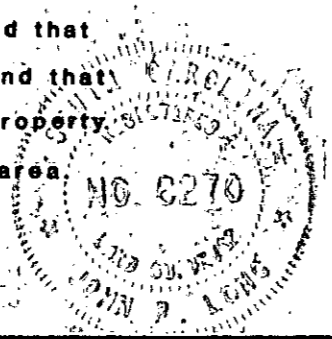

ANTHONY F. CZAJKOWSKI		
DATE: 5-14-81	SCALE: 1"=40'	JOB NUMBER: 81836
STATE: S C	COUNTY: GREENVILLE	CITY/TOWNSHIP: GREENVILLE
LOT #4 OAKLEAF SUBDIVISION		• = New Iron Pin
PLAT BOOK PPP PAGE 149		• = Existing Iron Pin
FORESTERS	JOHN R. LONG & ASSOC. 322 COLLEGE AVENUE CLEMSON, S.C. 29631	SURVEYORS (803-654-5033)

UNRECORDED