

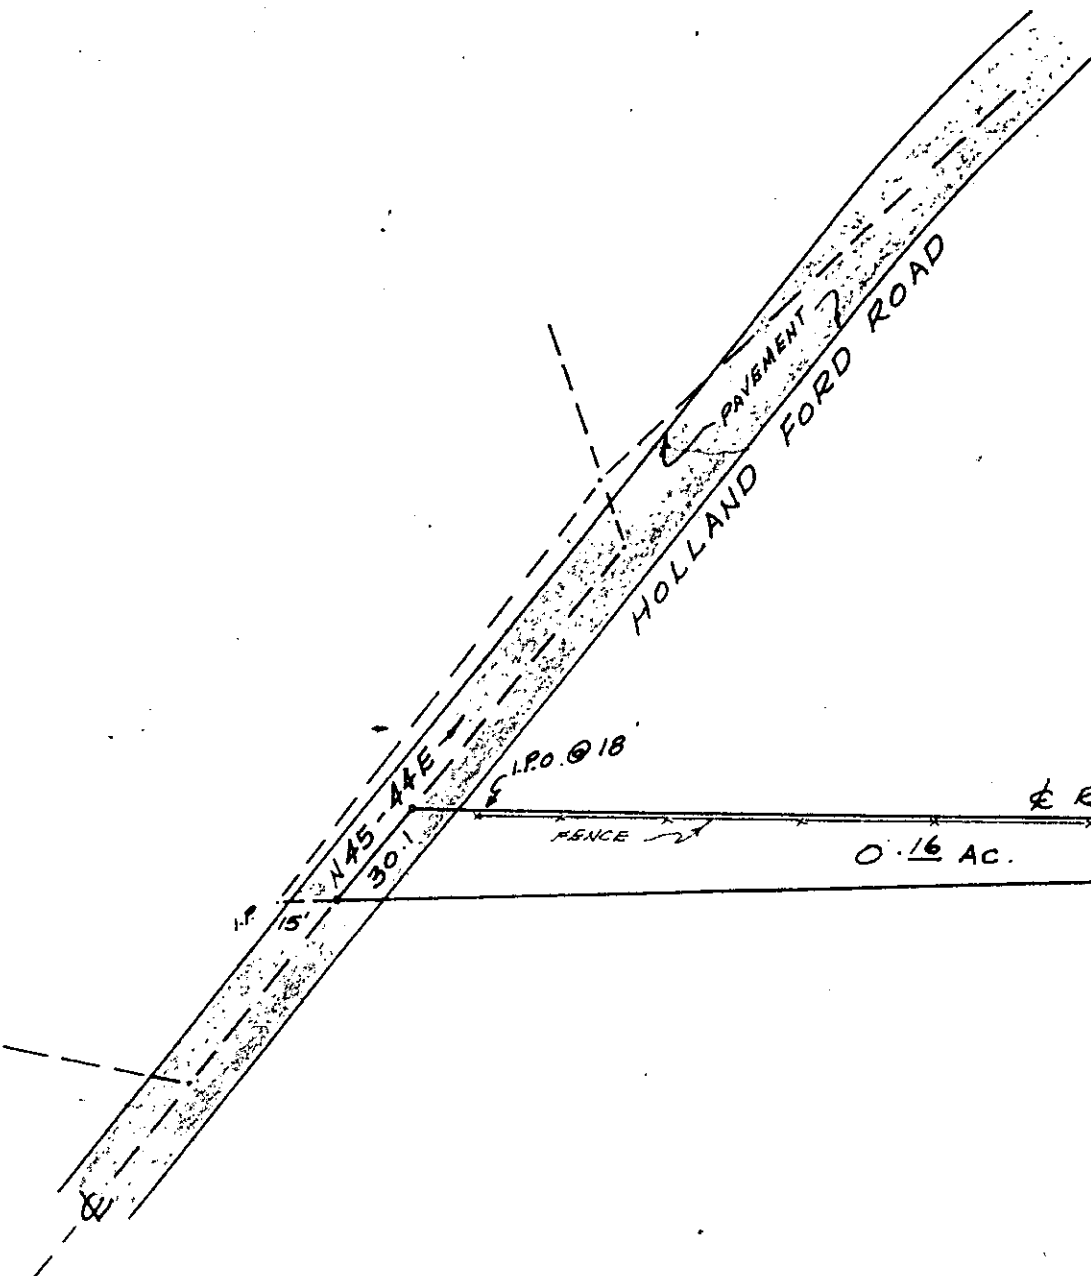



FILED
GREENVILLE CO. S.C.
JUN 18 4 17 PM '81
DONNIE S. TANKERSLEY
R.M.C.

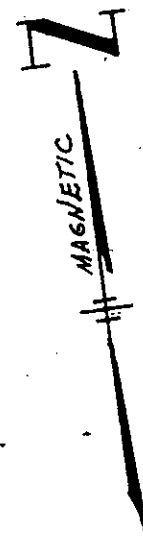

CLYDE HAMMONDS
TAX MAP 612.2-1-11

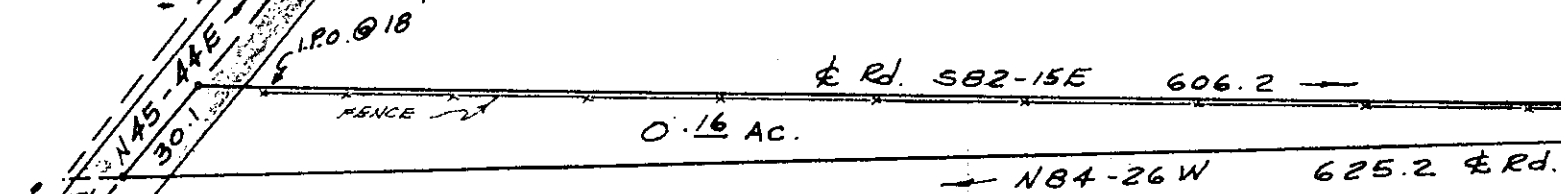


CLYDE F. ROGERS
DEED 821-20
TAX MAP 612.2-1-10

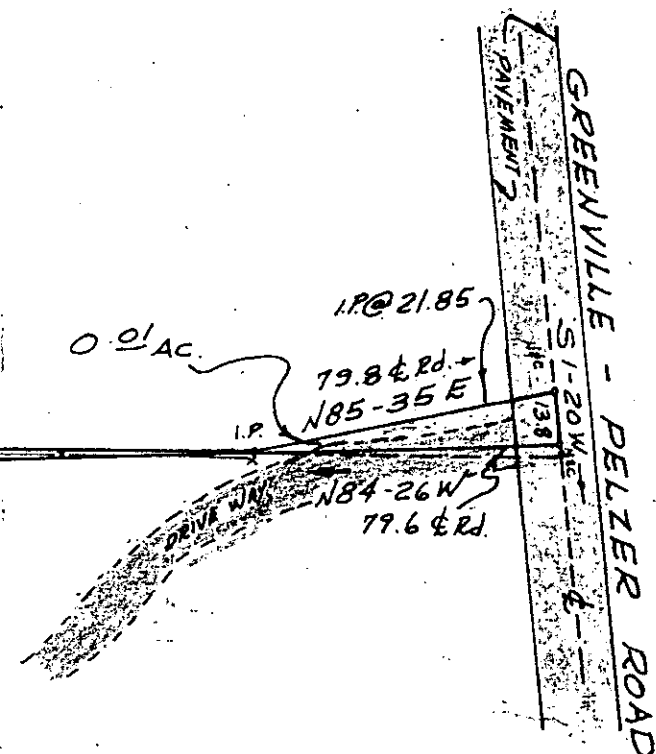

35130

40-32 ✓

SURVEY FOR
CLYDE HAMMONDS
GREENVILLE, CO. SOUTH CAROLINA
SCALE 1"=50' MARCH 20, 1981

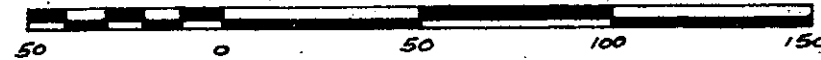

TAX MAP 612.2-1-11
ERROR OF CLOSURE 1/5,000

James L. Strickland

JAMES L. STRICKLAND LAND SURVEYOR
RT. 3 BOX 288AA
PELZER, S. C. 29669
(803) 243-3278

0610 -- JUN 18 1981 492

5.0001

UNRECORDED