


MICROFILMED

FILED
GREENVILLE CO. S.C.
AUG 10 11 13 AM '81
DONNIE S. TANKERSLEY
R.M.C.

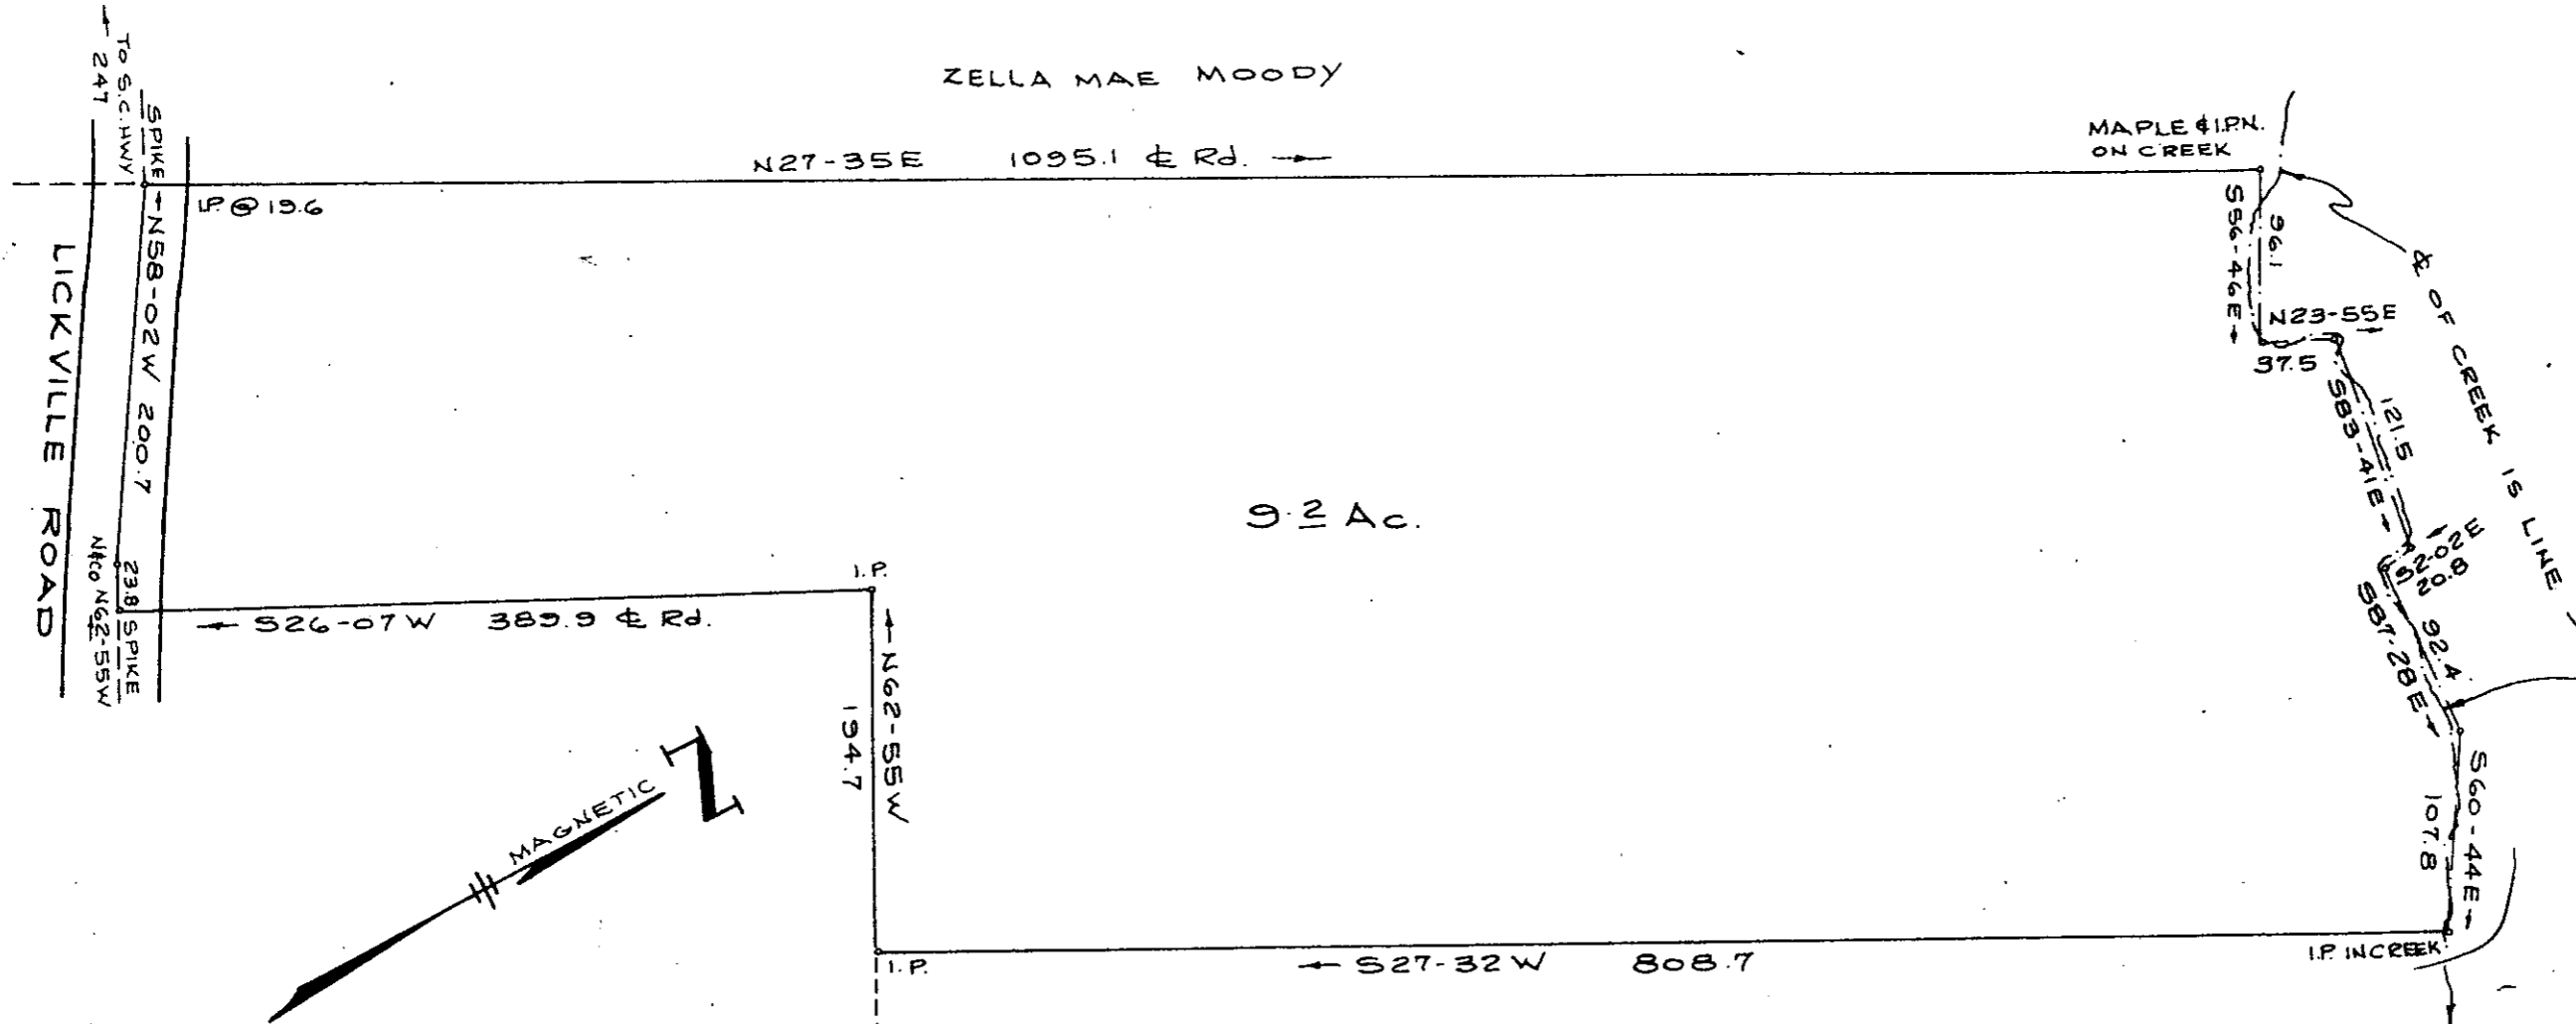

9.2 Ac.



I HEREBY CERTIFY THAT THE RATIO OF PRECISION OF THE FIELD SURVEY IS 1:5000 AS SHOWN HEREON AND THE AREA WAS DETERMINED BY D.M.D. METHOD OF AREA CALCULATION.

AUG 10 1981
80-61

SURVEY FOR
RALPH COKER
GREENVILLE, CO. S.C.
SCALE 1"=100' JULY 1981



JAMES L. STRICKLAND LAND SURVEYOR
RT. 3 BOX 288AA
PELZER, S.C. 29669
(803) 243-3278

3705

3705

James L. Strickland

TAX MAP 605.3-1-9.1

GC10 -----3 AUG 10 81 1475 5.0001