




MICROFILMED

FILED
GREENVILLE CO. S. C.
Aug 24 11 12 AM '81
DONNIE S. TANKERSLEY
R.M.C.

ROBERT F. MOORE ET AL

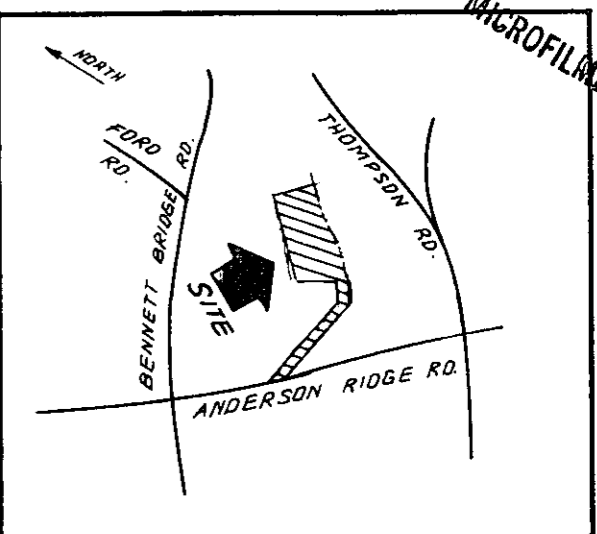

LOCATION MAP

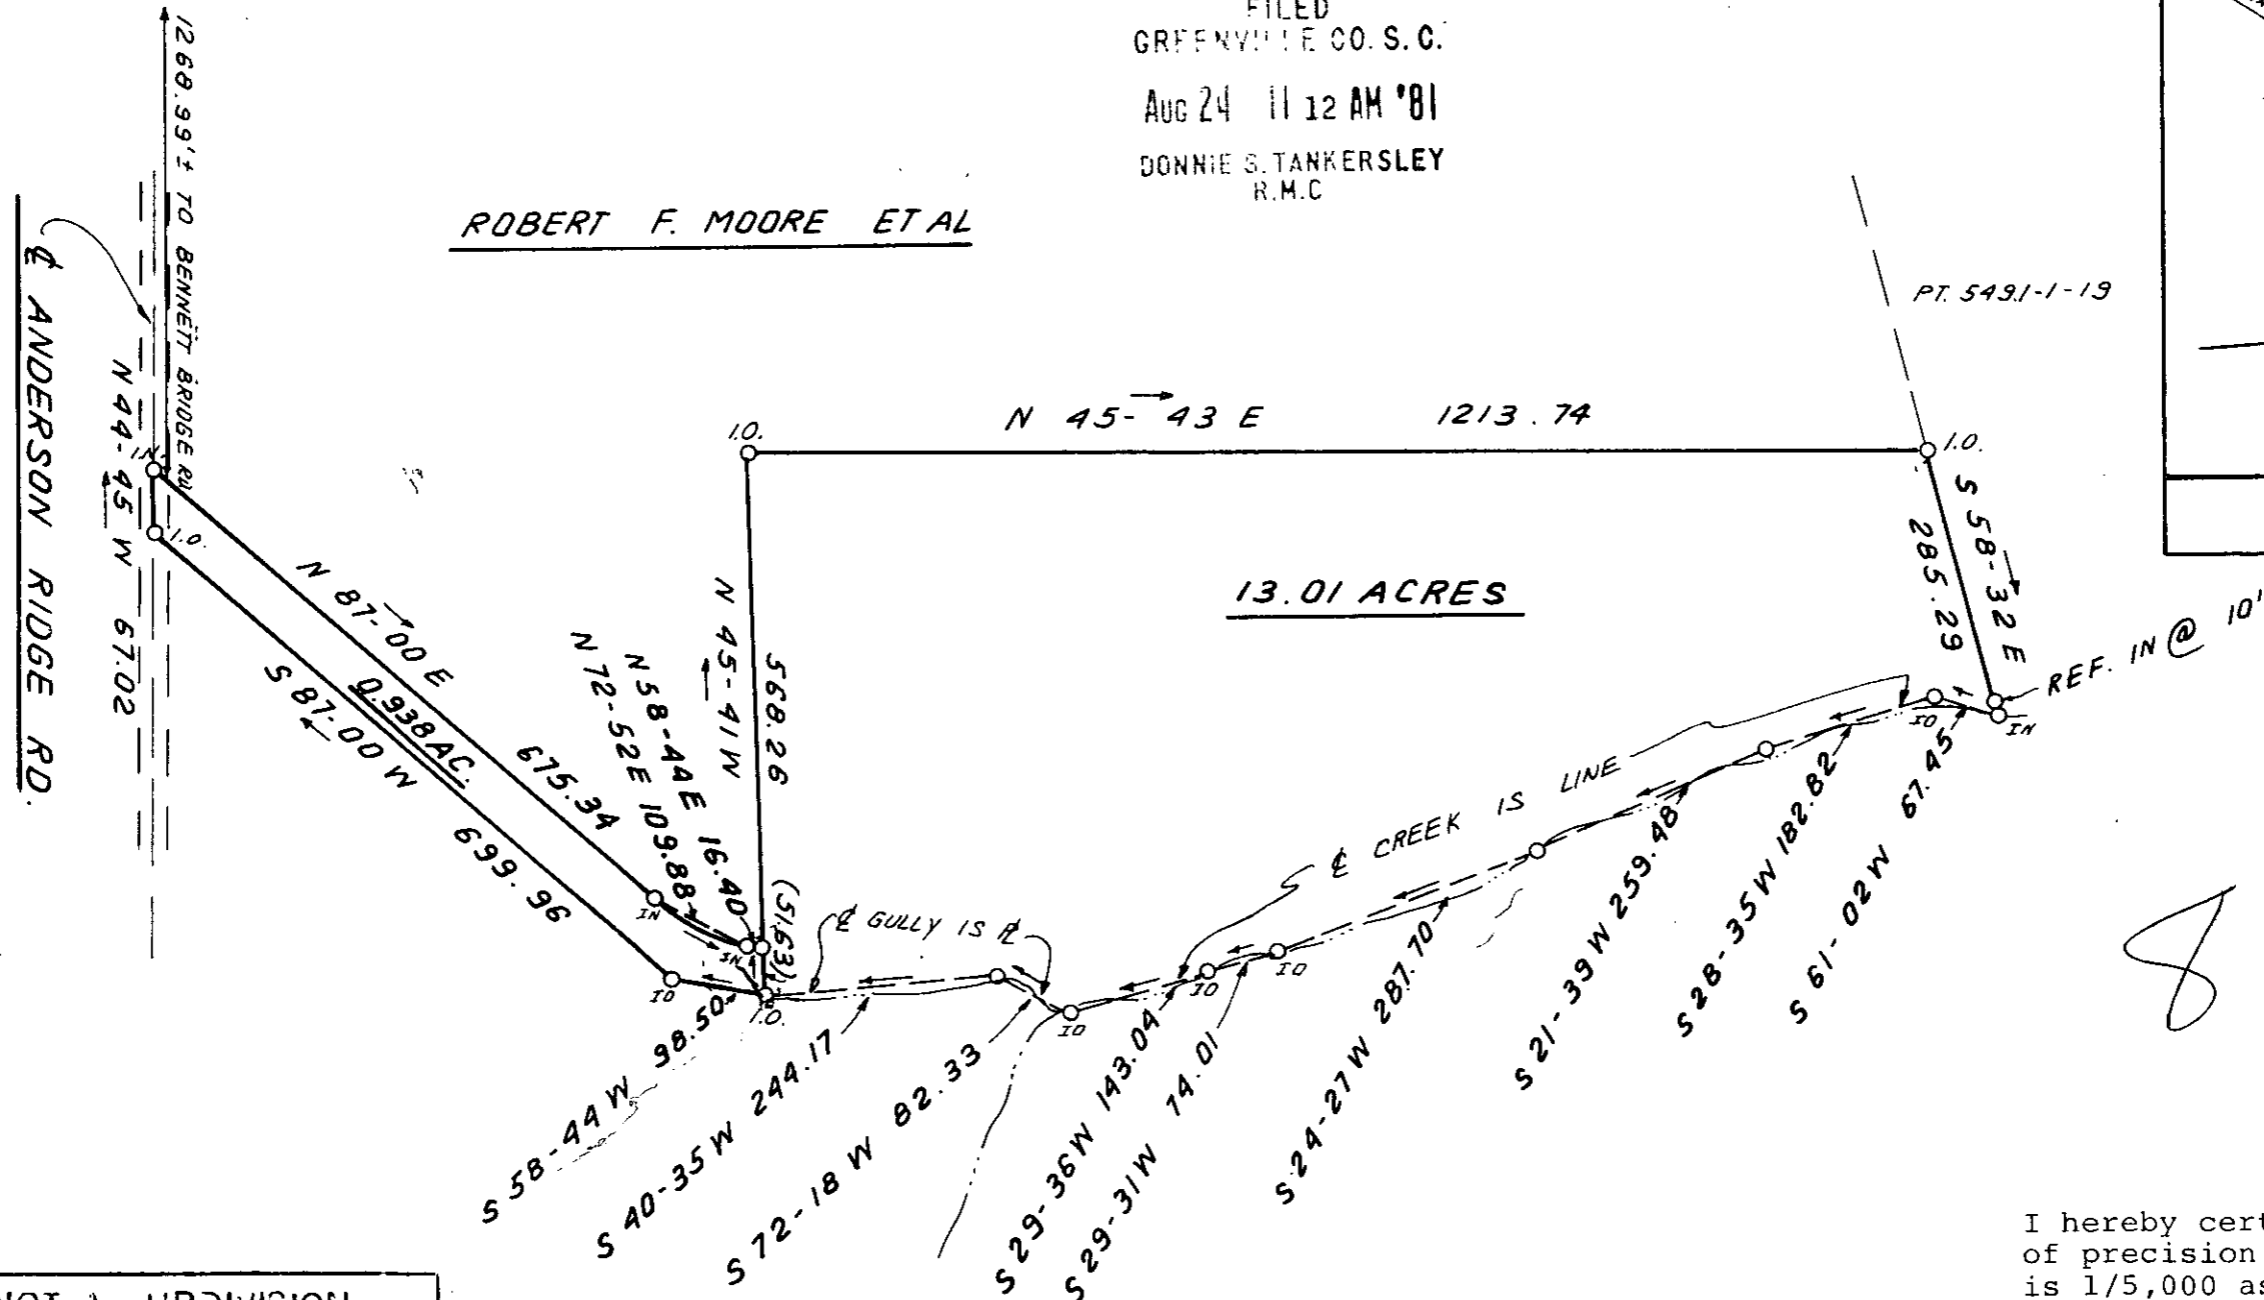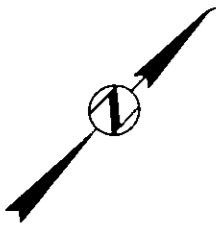

13.01 ACRES

J.R. 74

4964

THIS PLAT IS NOT A SUBDIVISION
AS DEFINED BY THE GREENVILLE
COUNTY SUBDIVISION REGULATIONS.
7/17/91 *F. J. Forbes*
Chairman, Secretary, or Director of
Planning.
Greenville County Planning Commission

I hereby certify that the ratio
of precision of the field survey
is 1/5,000 as shown hereon and
the area was determined by DMD
Method.
James R. Freeland
James R. Freeland RLS & PE 4781



STATE OF SOUTH CAROLINA
GREENVILLE COUNTY
SURVEY FOR
WILLIAM NEWHOUSE, ET AL.

FREELAND & ASSOCIATES Engineers • Land Surveyors GREENVILLE, S.C.
SURVEY <i>WBH III</i>
DRAWN <i>BR</i>
CHECK <i>JRF</i>
SCALE 1" = 200'
DATE <i>JULY 7, 81</i>
DWG. NO. <i>5645</i>