


FILED  
GREENVILLE CO. S. C.  
AUG 27 3 38 PM '81  
DONNIE S. TANKERSLEY  
R.M.C.

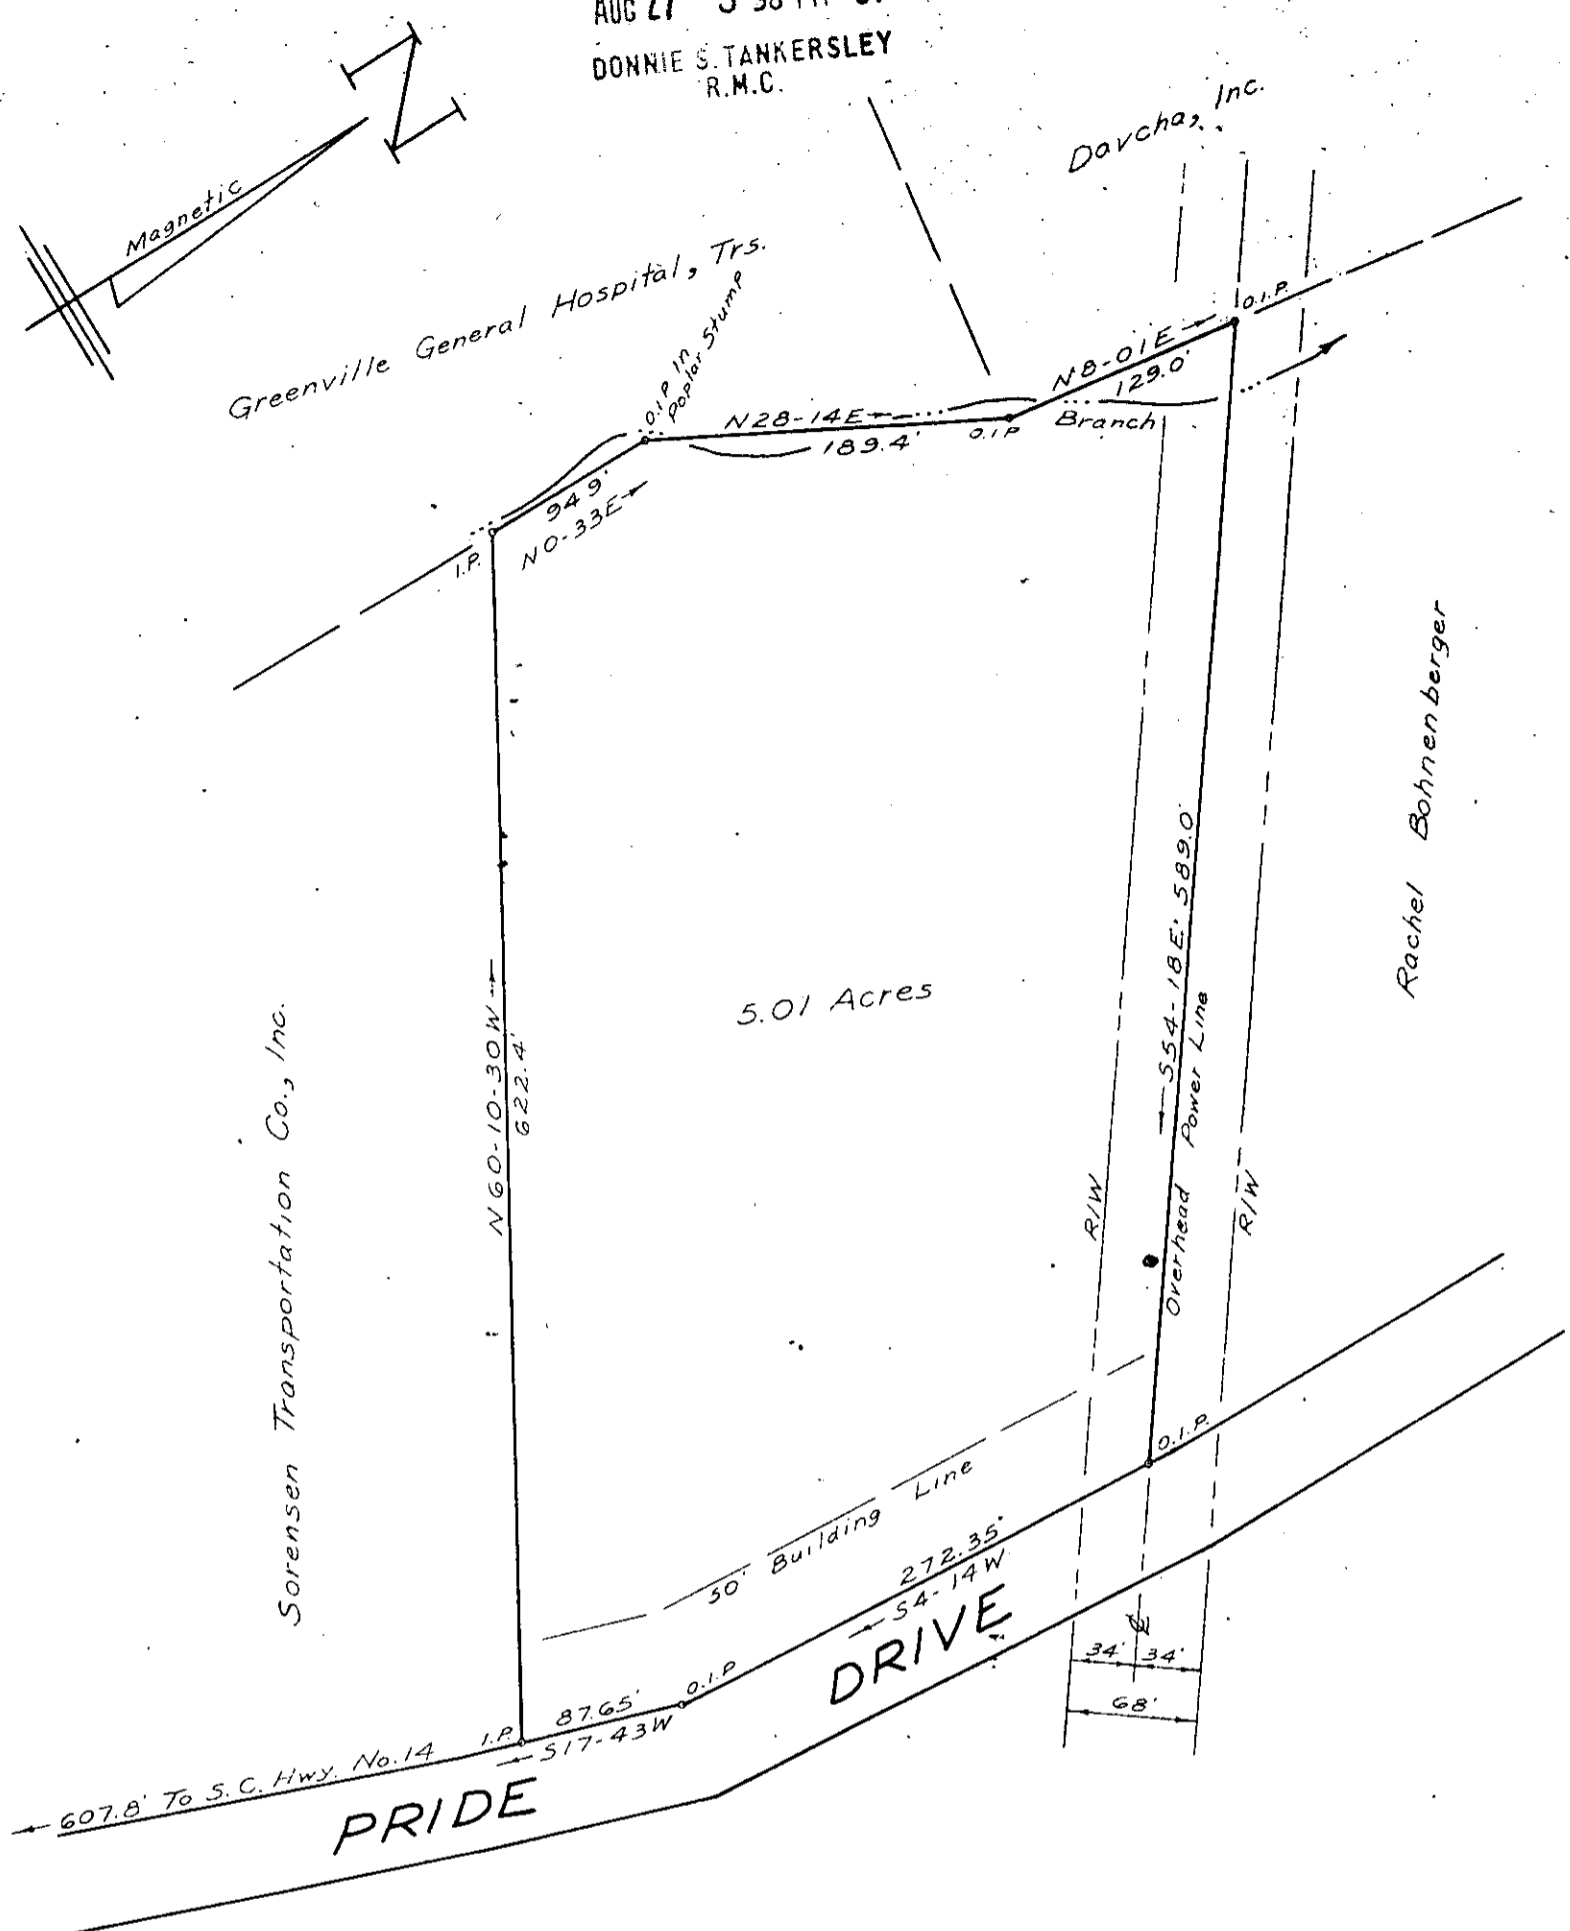

SURVEY FOR

HILDE EISELE


SIMPSONVILLE, S. C.

JULY 23, 1981

AUG 27 1981  
8-Q-78

5313

SCALE: 1" = 100'

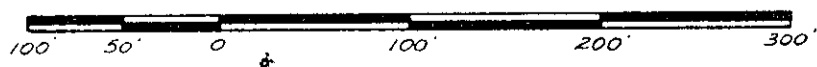

WILLIAMS & PLUMBLEE, Inc.



W. R. WILLIAMS, JR.  
ENGINEER / SURVEYOR  
P. E. & L. S. No. 3979  
15 S. MAIN STREET  
TRAVELERS REST, S. C.  
29690

"I hereby certify that the ratio of precision of the field survey is 1/5,000 as shown hereon and the area was determined by D.M.D. method of area calculation."

Jeffery M. Plumblee R.L.S. 7881

