
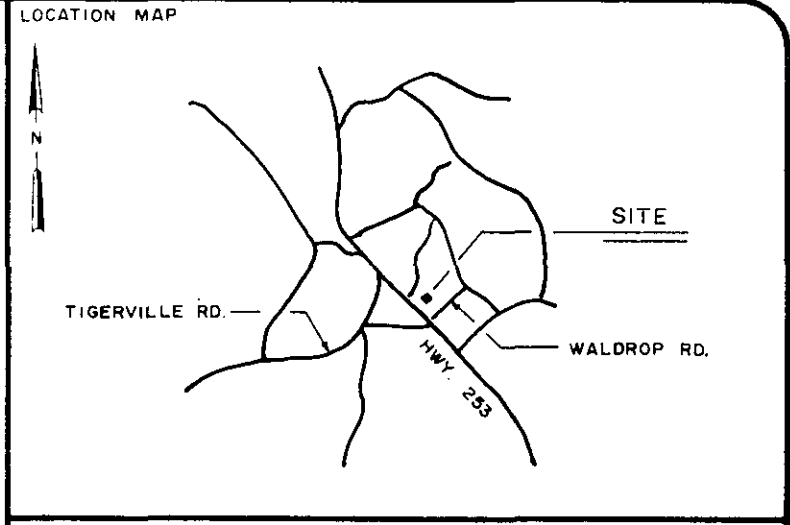
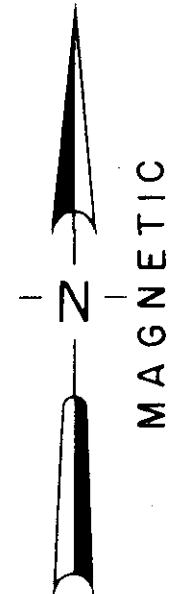


FILED
GREENVILLE CO. S. C.
SEP 15 8 46 AM '81
DONNIE S. TANKERSLEY
R.M.C.

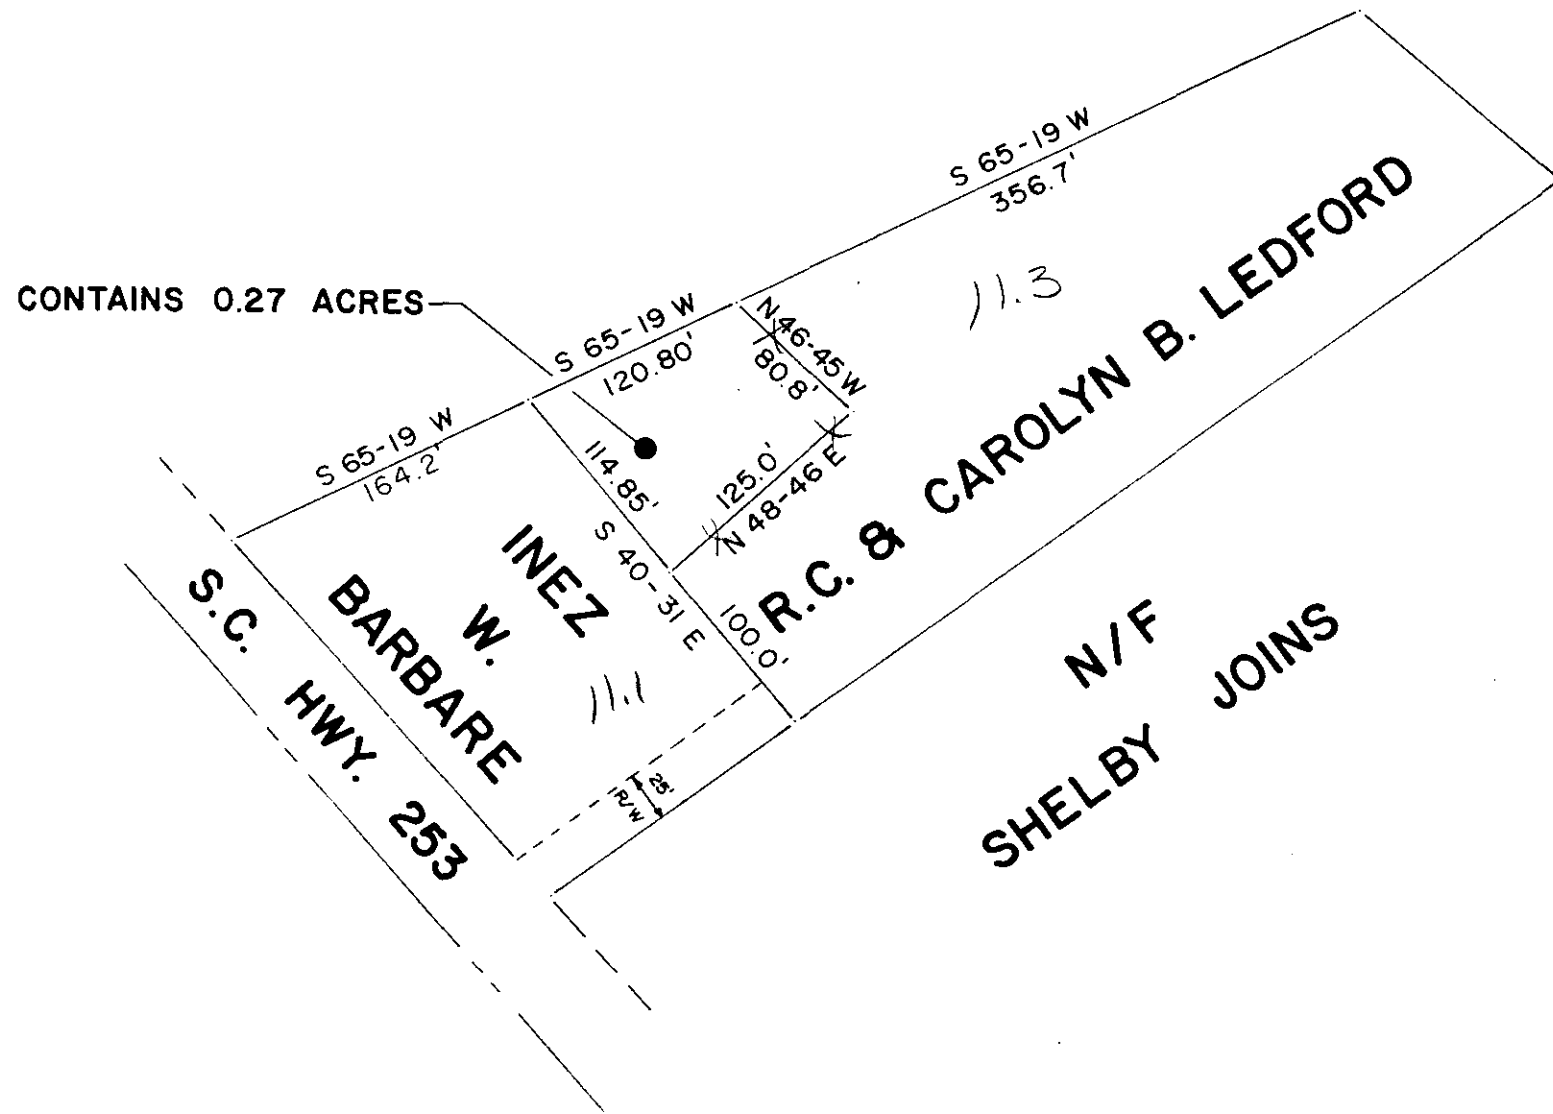

LEGEND

○	IP SET	△	STONE
●	IP FOUND	⊙	RR SPIKE

I hereby certify that the ratio of precision of the field survey is 1/7000 as shown hereon and the area was determined by the coordinate method of area calculation

I hereby certify that the measurements as shown on this plat are correct and that there are no encroachments or projections other than shown.




W.C. Lindsey, Jr.
SIGNATURE
9-1-81
DATE

PROPERTY OF
INEZ W. BARBARE

SURVEYED FOR
R.C. & CAROLYN B. LEDFORD

GREENVILLE COUNTY SOUTH CAROLINA

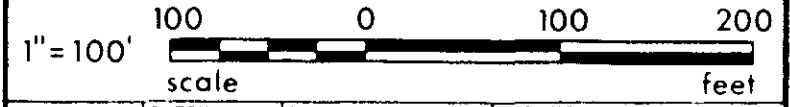

DRAWN TDL	CHECK WCL	DATE 27 AUG 81	JOB NO 1389
--------------	--------------	-------------------	----------------

LINDSEY & ASSOCIATES
HWY. 253 RT. 1, TAYLORS S.C. 29687
LAND & HYDROGRAPHIC SURVEYORS

SEP 15 1981

6897
8-Q-89

NOTE: INFORMATION SHOWN ON THIS PLAT WAS TAKEN FROM PLAT BY TERRY T. DILL FOR R.C. & CAROLYN B. LEDFORD DATED 5-24-1976 & RECORDED IN PLAT BOOK 54, PAGE 8. NO FIELD SURVEY WAS MADE.

PRINT MACHINE INC.

MICROFILMED