


FILED
 GREENVILLE CO. S. C.
 SEP 16 11 37 AM '81
 DONNIE S. TANKERSLEY
 R.M.C.

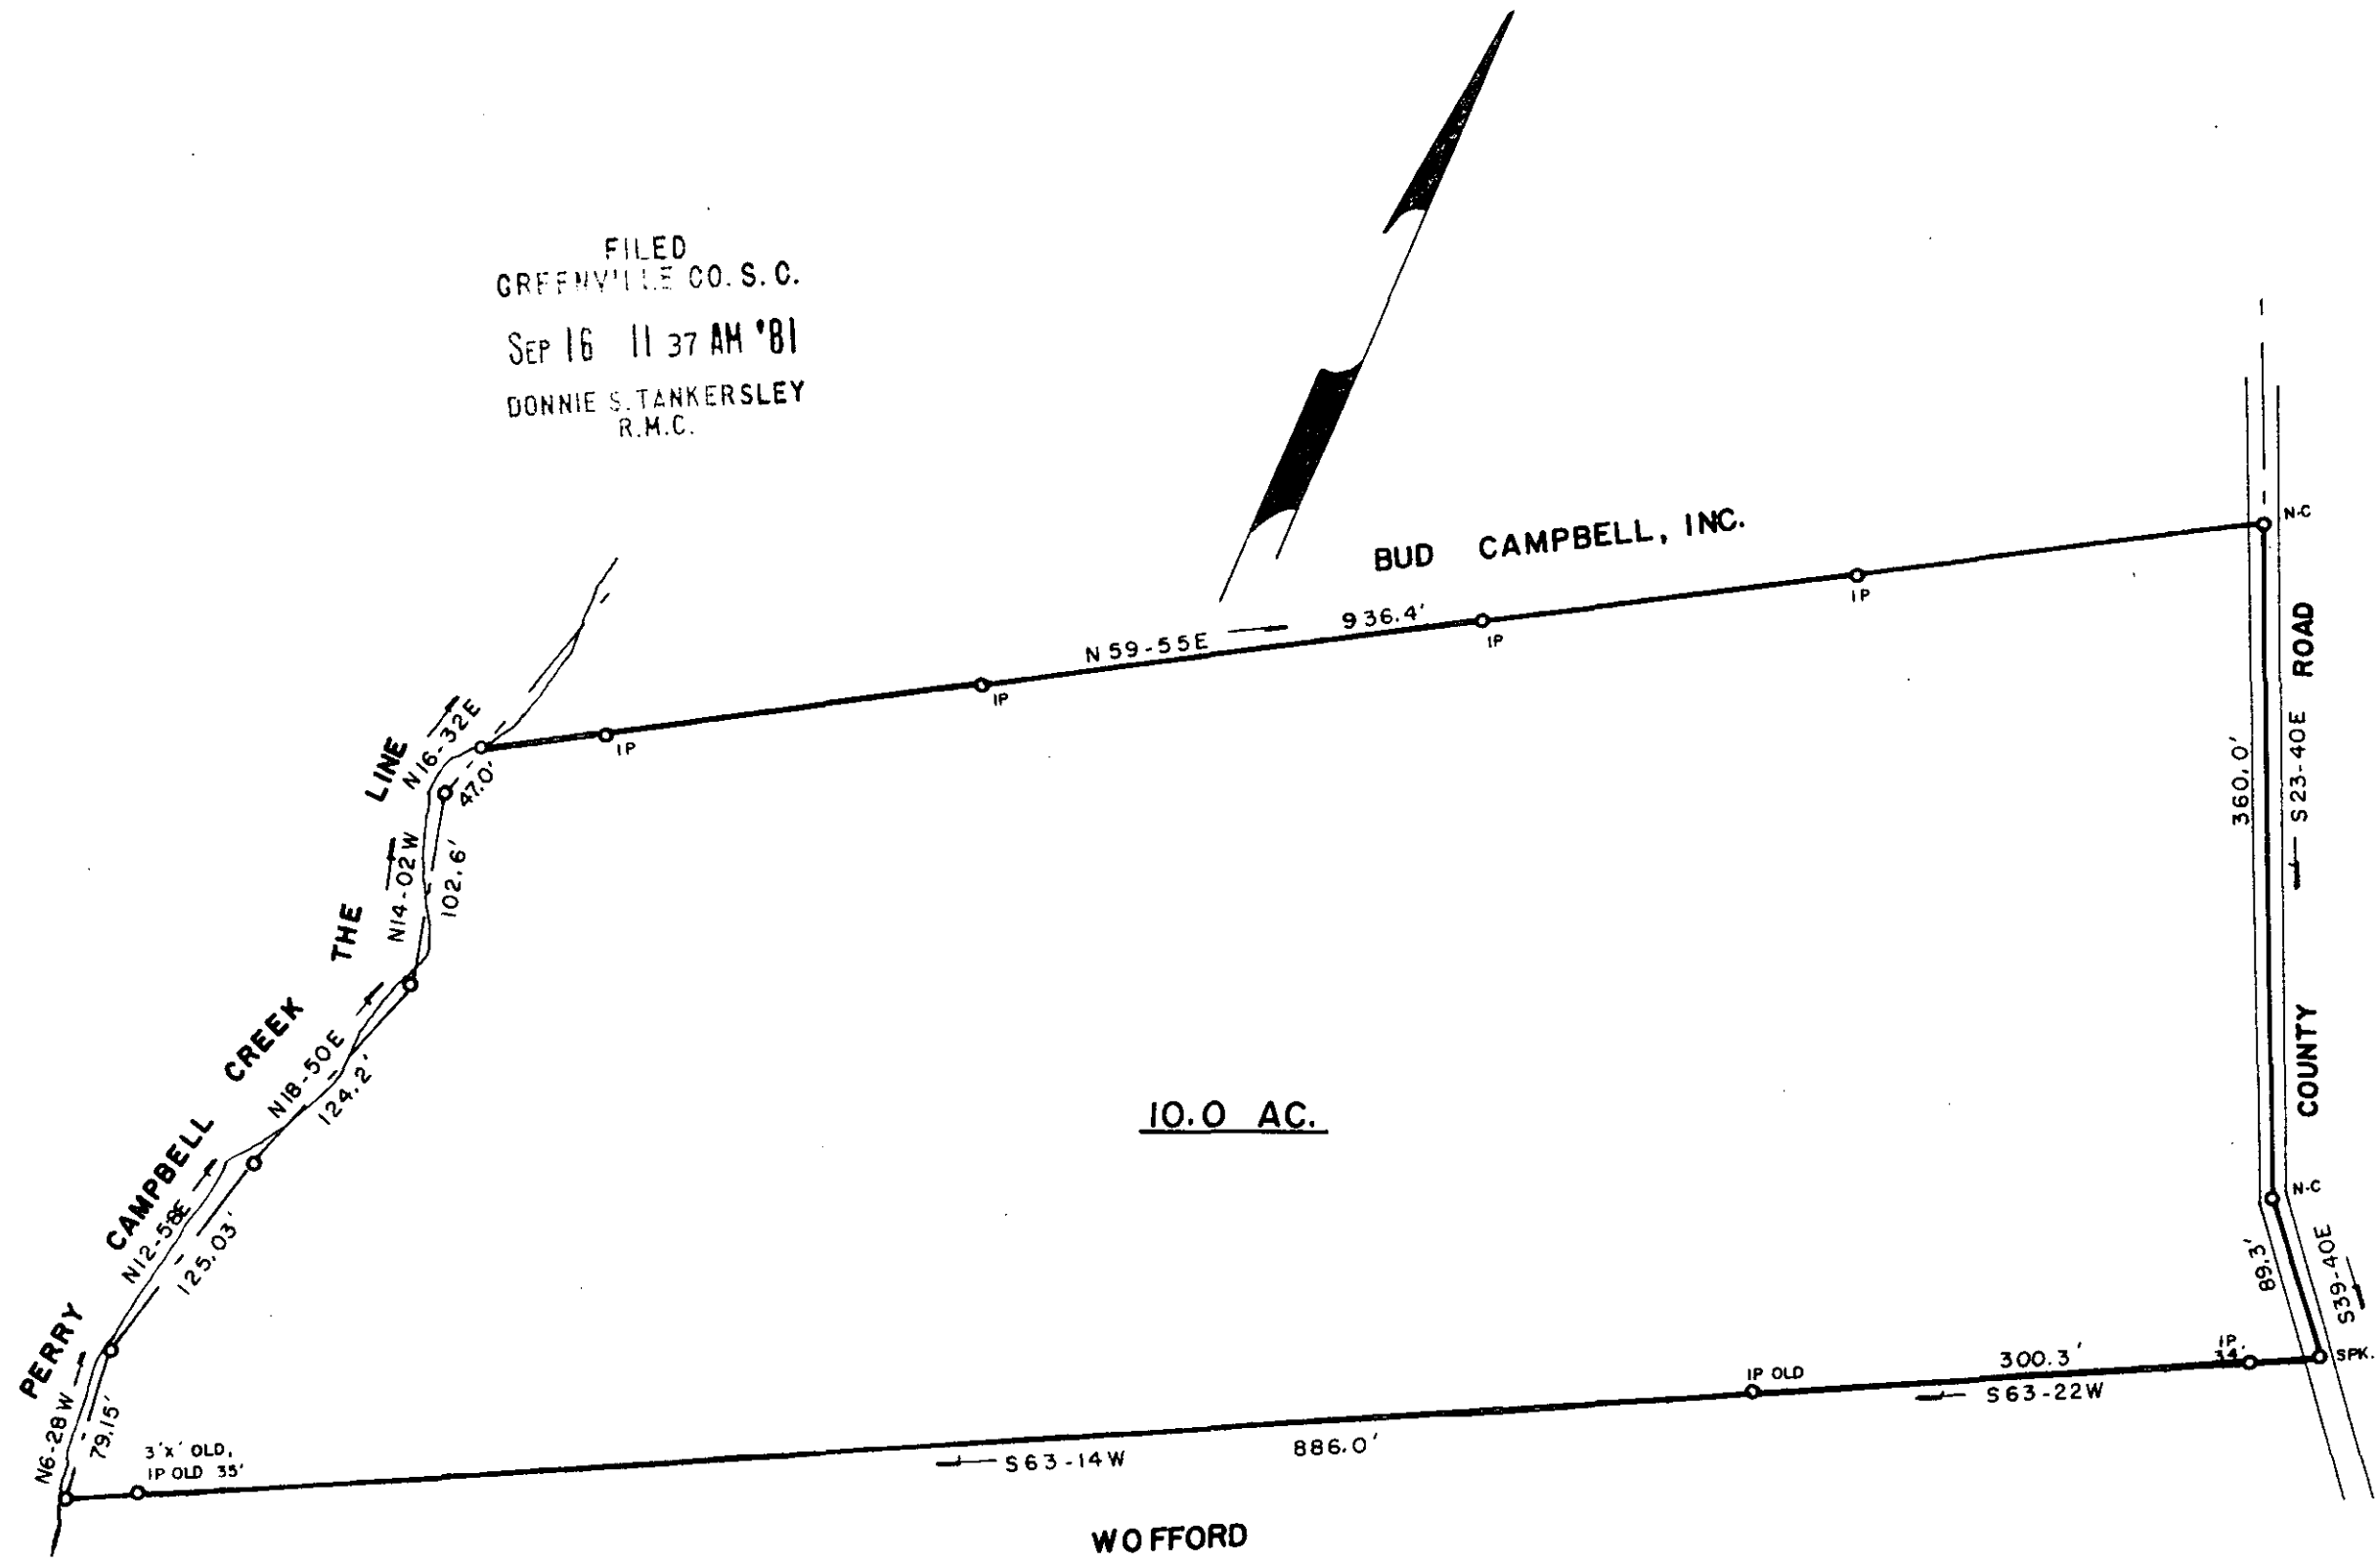

10.0 AC.

WOFFORD

BUD CAMPBELL, INC.

COUNTY ROAD


PLAT: OZELL HOWARD BY THIS OFFICE
 6-17-1981.

SEP 16 1981

James V. Gregory
 REGISTERED LAND SURVEYOR
 SOUTH CAROLINA
 No. 6325
 PHON 281-2800

8-Q-92

6998

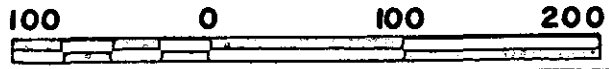

SURVEY FOR: BUD CAMPBELL, INC.	
SCALE: 1" = 100'	LOCATION: NEAR OAK GROVE COMMUNITY
DATE: JULY 28, 1981	COUNTY: GREENVILLE STATE: S. C.
JAMES V. GREGORY, R.L.S. RT. 3 - CAMPOBELLO, S. C.	
D. B 1052 . p. 58 D. B 1101 . p. 704 BLK. MAP:	

GCTO 1 SE1681 1023

5.0001

MICROFILMED