
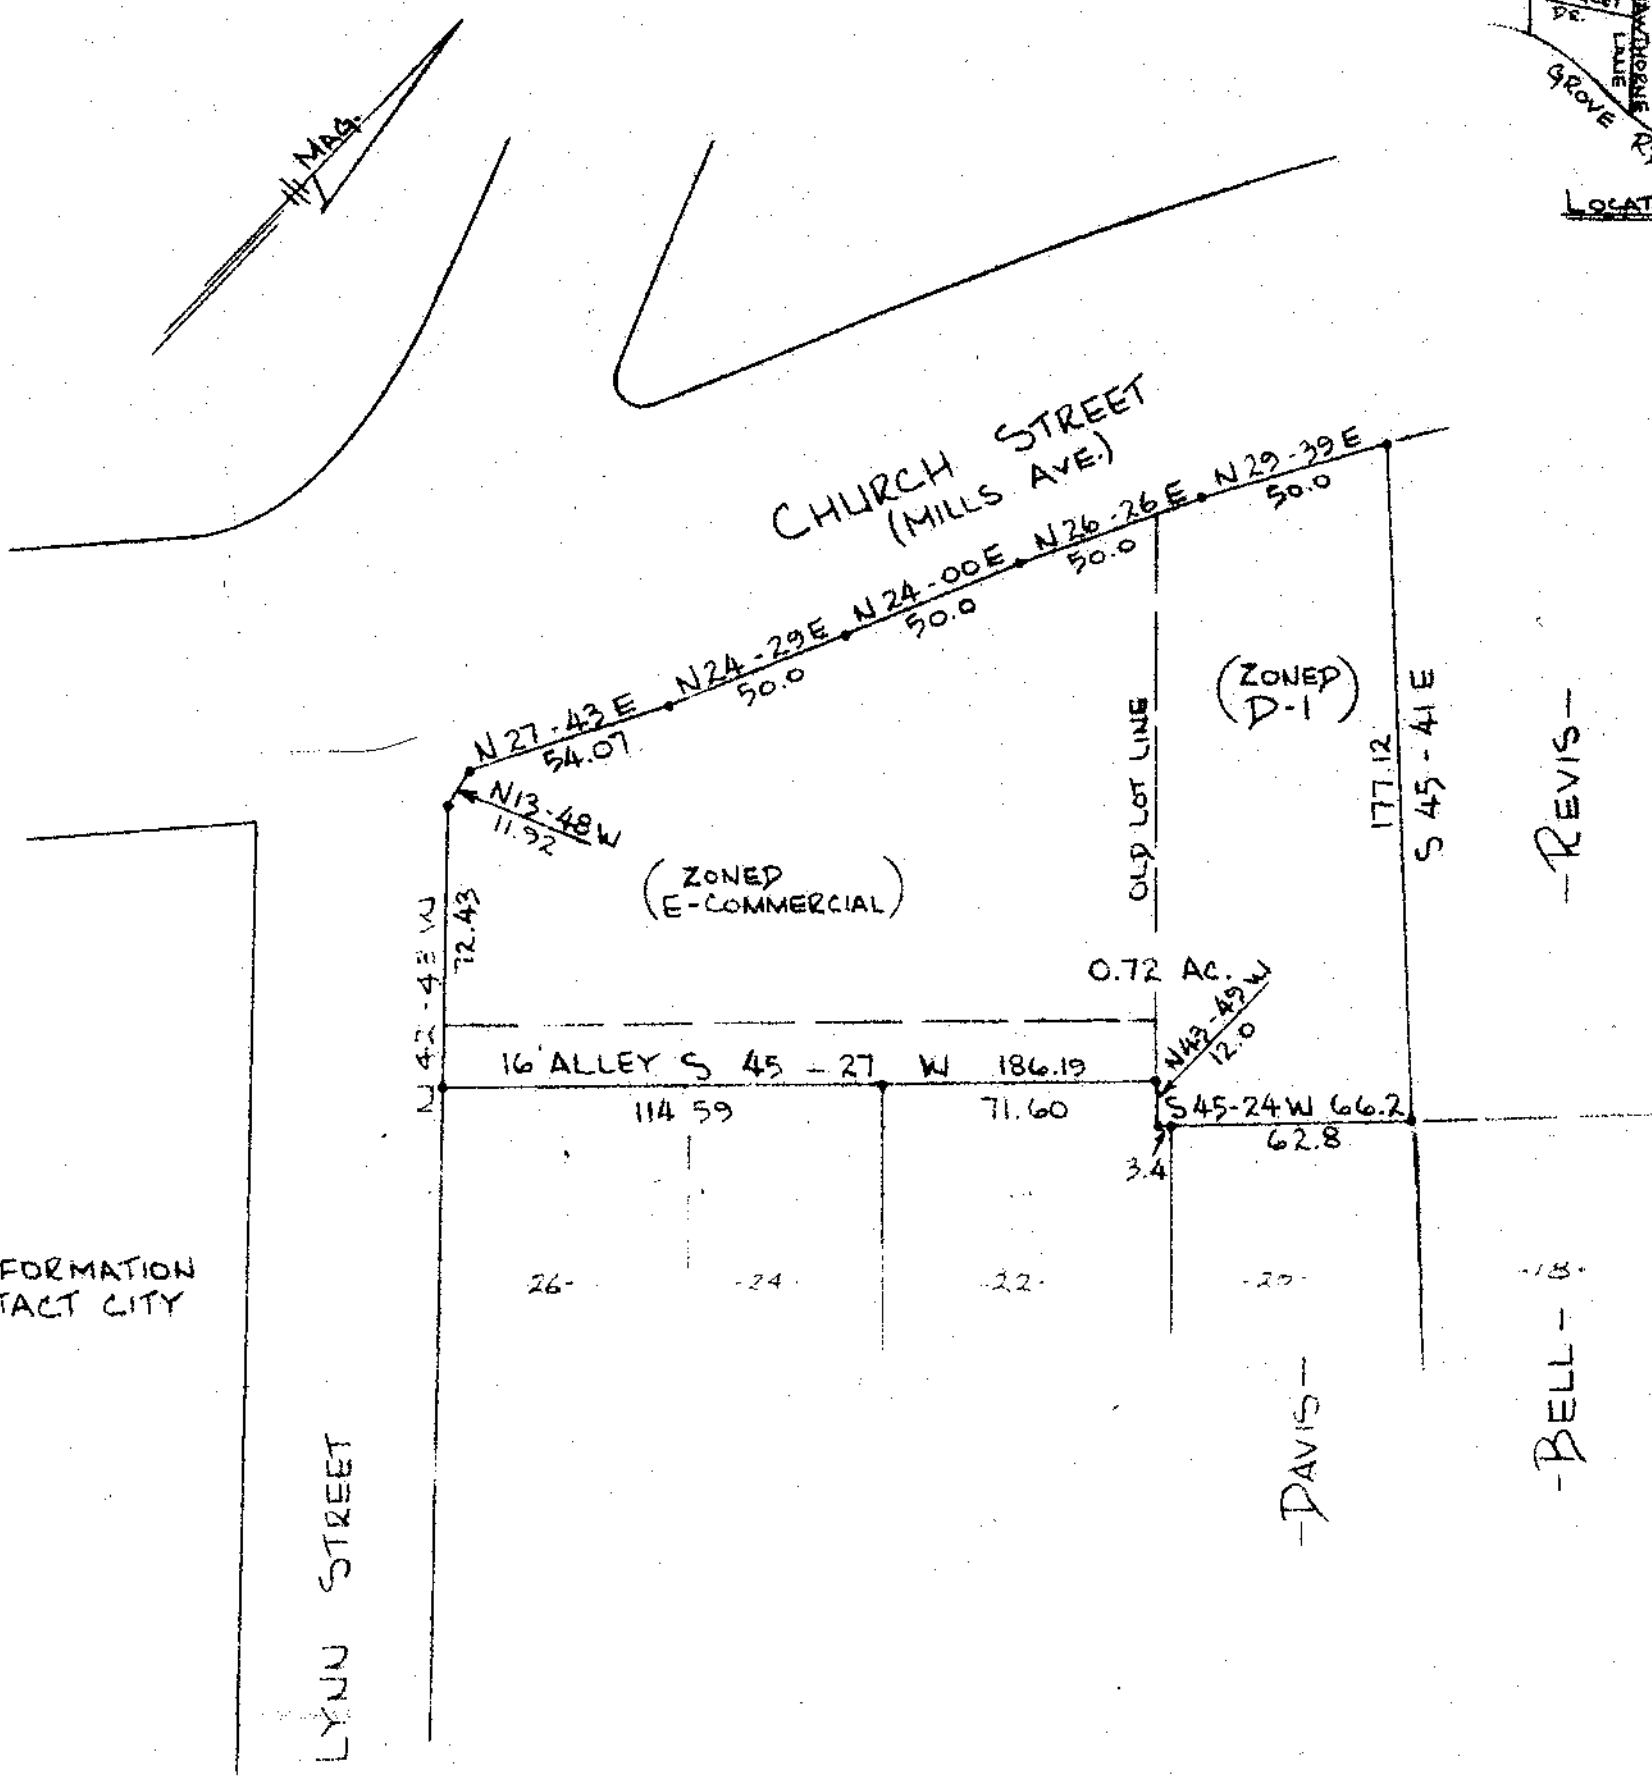



REF. TAX MAP 219-14-1, 2

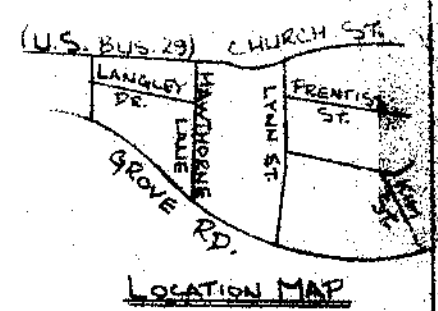

NOTE
 FOR FURTHER INFORMATION
 ON ZONING CONTACT CITY
 ZONING OFFICE

FILED
 GREENVILLE CO. S.C.
 SEP 28 10 06 AM '81
 DONNIE S. TANKERSLEY
 R.M.C.

SURVEY FOR
 KEEVES BROTHERS INC.
 GREENVILLE S.C.
 SCALE 1"=50' FEB. 16, 1981

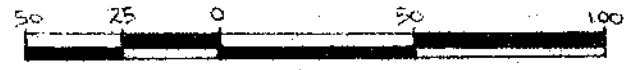


7924

SUBJECT TO ALL RECORDED OR UNRECORDED
 EASEMENTS OR RIGHTS OF WAY

I CERTIFY THE ABOVE SURVEY
 TO BE CORRECT AND ACCURATE
 MADE UNDER MY SUPERVISION

ERROR OF CLOSURE 1/6,650

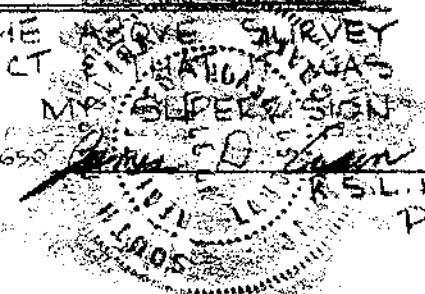

PIEDMONT ENGINEERS, ARCHITECTS
 & PLANNERS

SEP 28 1981

8-Q-95

500 8 38331801

11531B