

CERTIFICATE OF APPROVAL FOR RECORDING

"I hereby certify that the subdivision plat shown hereon has been found to comply with the Subdivision Regulations for Greenville County and that it has been approved for recording in the office of the County Register of Meane Conveyance."


10/1/81
DATE

F. J. Forbes
DIRECTOR OF PLANNING
GREENVILLE COUNTY PLANNING COMMISSION

FILED
GREENVILLE CO. S. C.
OCT 2 1 56 PM '81
DONNIE S. TANKERSLEY
R.M.C.

(510.2-1-42)

SUMMARY

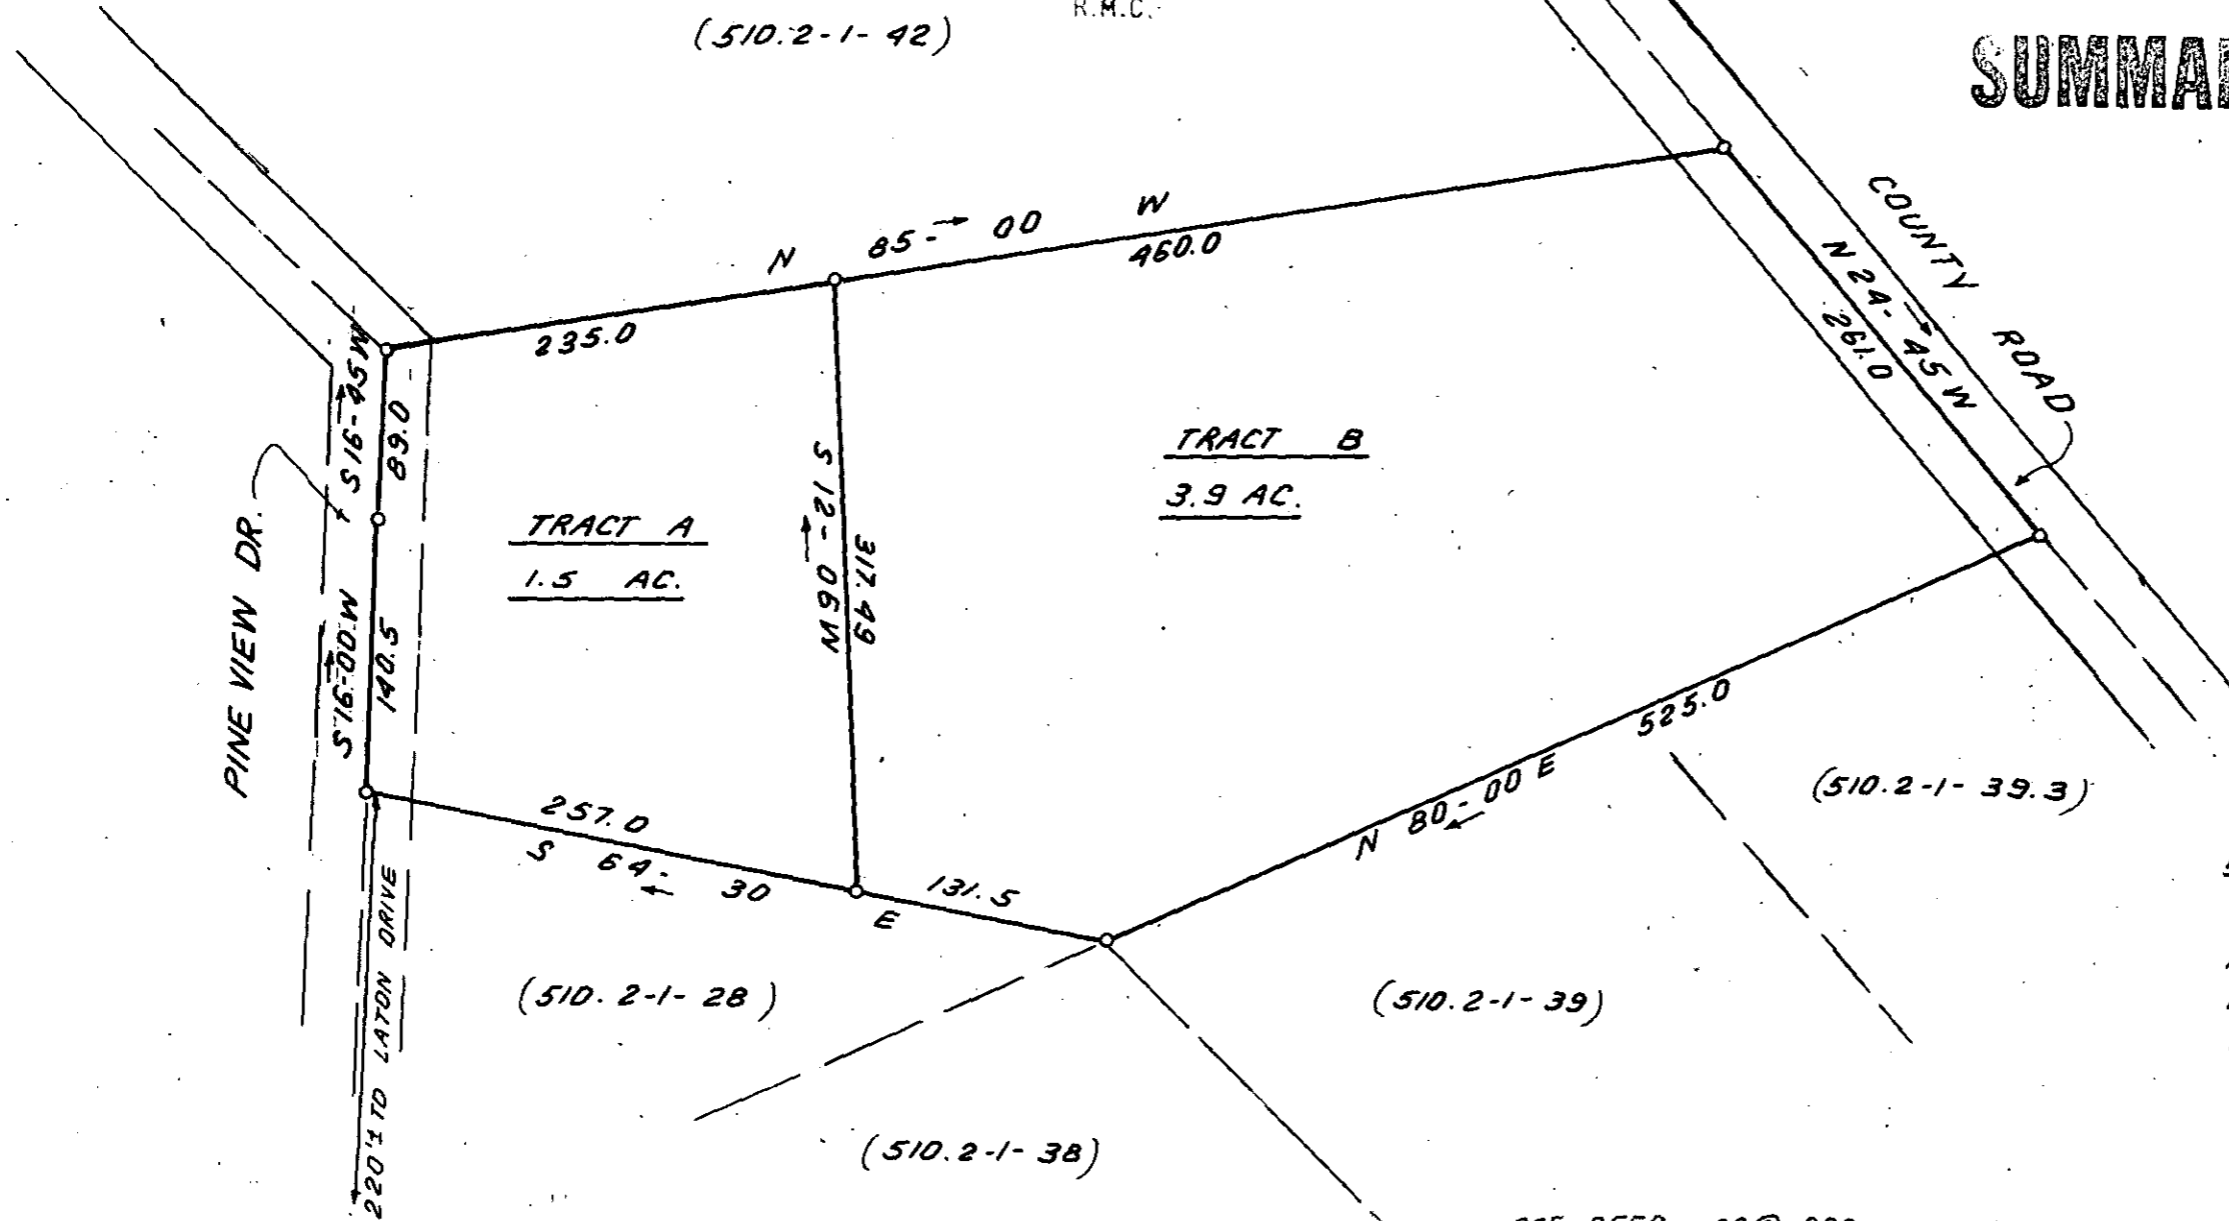

8399

OCT 2 1981

8-Q-99 ✓

NOTE:

THIS IS A COMPILED PLAT,
NO FIELD SURVEY MADE.
NO CERTIFICATION GIVEN FOR
ACCURACY.

REF. DEED 920 @ 638



STATE OF SOUTH CAROLINA
GREENVILLE COUNTY

FREELAND & ASSOCIATES
Engineers • Land Surveyors

GREENVILLE, S.C.

COMPILED PLAT

FOR
JAMES W. CHAFIN
VIOLET C. CHAFIN

SURVEY NONE
DRAWN B.P.
CHECK [Signature]
SCALE 1" = 100'
DATE SEPT. 30. 81
DWG. NO. 6918



510.2-1-41

MICROFILMED