


SOUTH FOREST ESTATES

FILED
GREENVILLE CO. S. C.
JUN 4 10 56 AM '81
DOMINIE S. TANKE
R.M.C.
MAG. NORRISLEY

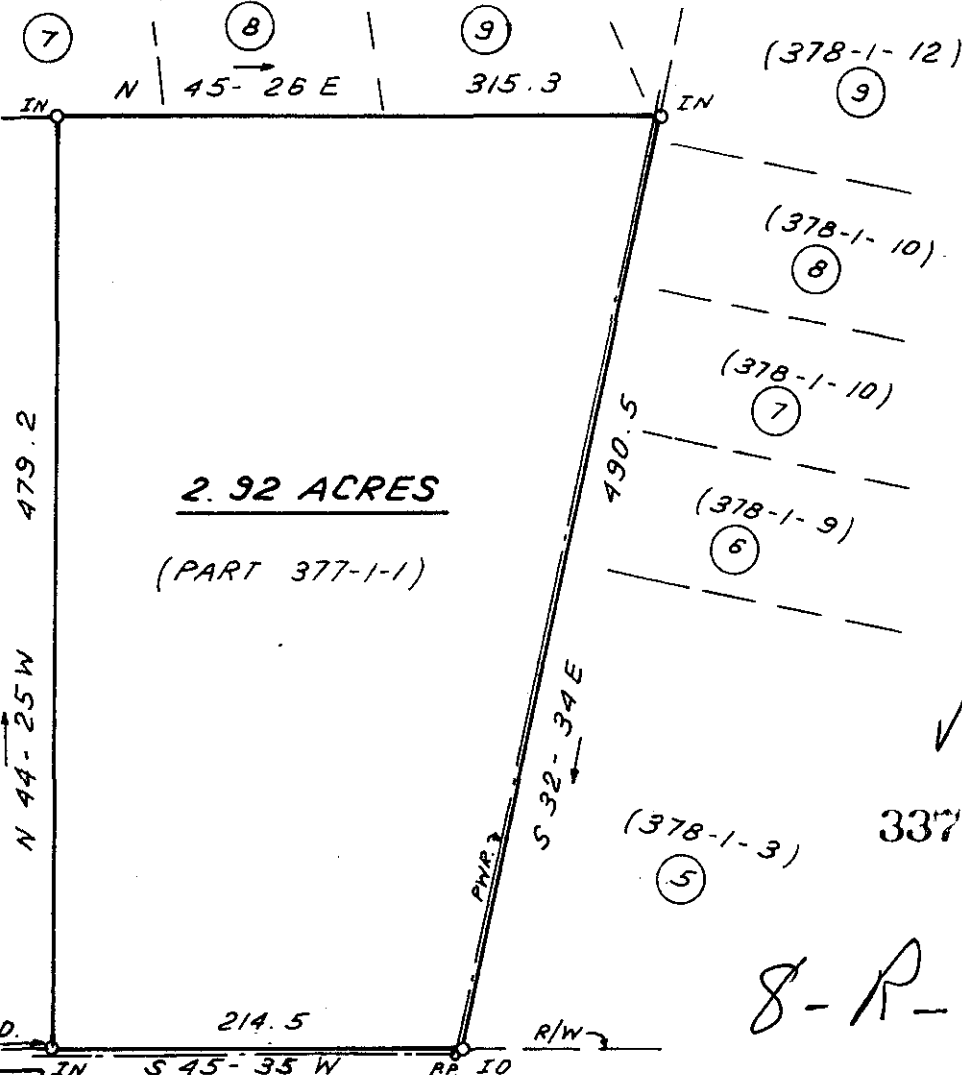


2.92 ACRES

(PART 377-1-1)

(PART 377-1-1)

8-R-25

LOCATION MAP

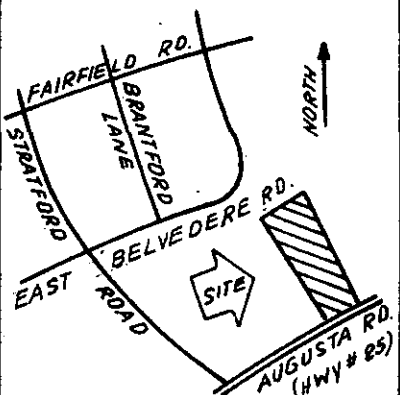

AUGUSTA ROAD U.S. HWY. # 25

I hereby certify that the ratio of precision of the field survey is 1/75,000 as shown hereon and the area was determined by DMD Method.

James R. Freeland
James R. Freeland RLS & PE 4781



JUN 4 1981



**STATE OF SOUTH CAROLINA
GREENVILLE COUNTY**

FREELAND & ASSOCIATES
Engineers • Land Surveyors

GREENVILLE, S.C.

PROPERTY OF
COMMUNITY CASH STORES.

SURVEY I.T.
DRAWN B.R.
CHECK MLC
SCALE 1" = 100'
DATE MARCH 19, 81
DWG. NO. 6298-B.0001

PRINT MACHINE INC.