


MICROFILMED

FILED  
GREENVILLE CO. S. C.  
JUN 9 3 10 PM '81  
DONNIE S. TANKERSLEY  
R.M.C. MCPHEARSON

M.M. 1946

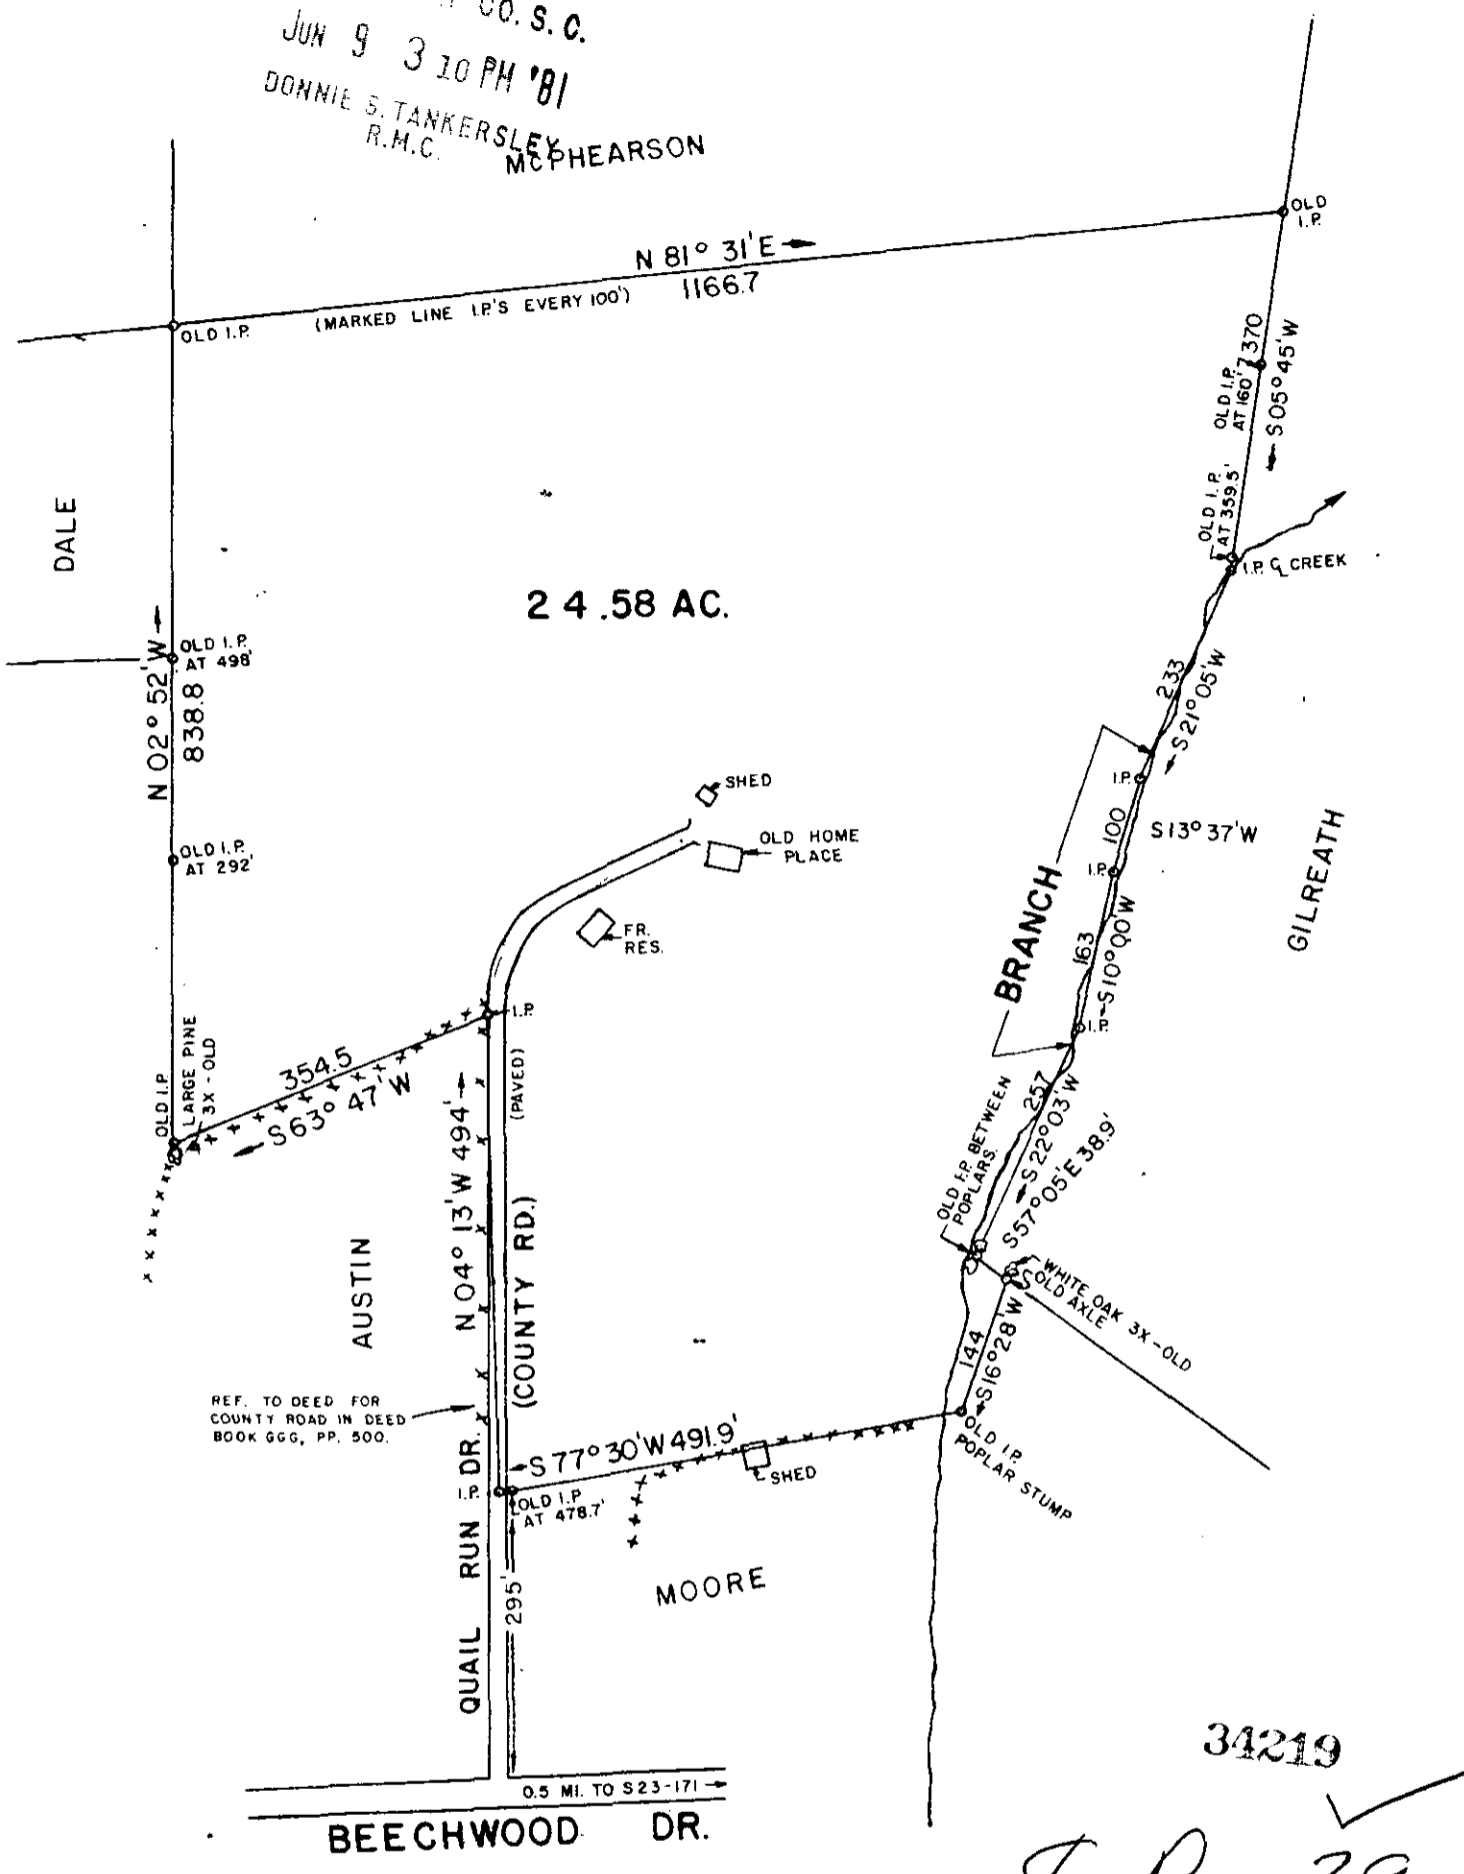

24.58 AC.

REF. TO DEED FOR  
COUNTY ROAD IN DEED  
BOOK 666, PP. 500.

34219

J-R-39

JUN 9 1981

# SURVEY FOR JAMES BRYANT

O'NEAL TOWNSHIP  
LOCATED ABOUT 4 MILES NORTH OF GREER  
GREENVILLE COUNTY SOUTH CAROLINA  
SCALE 1" = 200'  
SURVEYED JULY 24, 1974  
REVISED JUNE 8, 1981

WOLFE & HUSKEY, INC.  
ENGINEERING and SURVEYING  
LYMAN, S. C.



300 8 19571801