




FILED
GREENVILLE CO. S.C.
JUN 12 3 11 PM '81
DONNIE S. TANKERSLEY
R.M.C.

This is to certify that on June 5, 1981, I surveyed the property shown on this plat, known as Lot 60 on plat of Rockwood Park, recorded in the RMC Office of Greenville County in Plat Book S on page 121, and that the property lines, walls and buildings are as shown hereon; that the building located on said lot does not encroach or project on adjacent streets or property, and that no adjacent walls or buildings encroach or project on said premises, and that no utility lines cross this property except as shown hereon. This property is not located in a designated flood hazard area.

5' utility easement reserved on rear of all lots.

James R. Freeland
James R. Freeland RLS & PE 4781

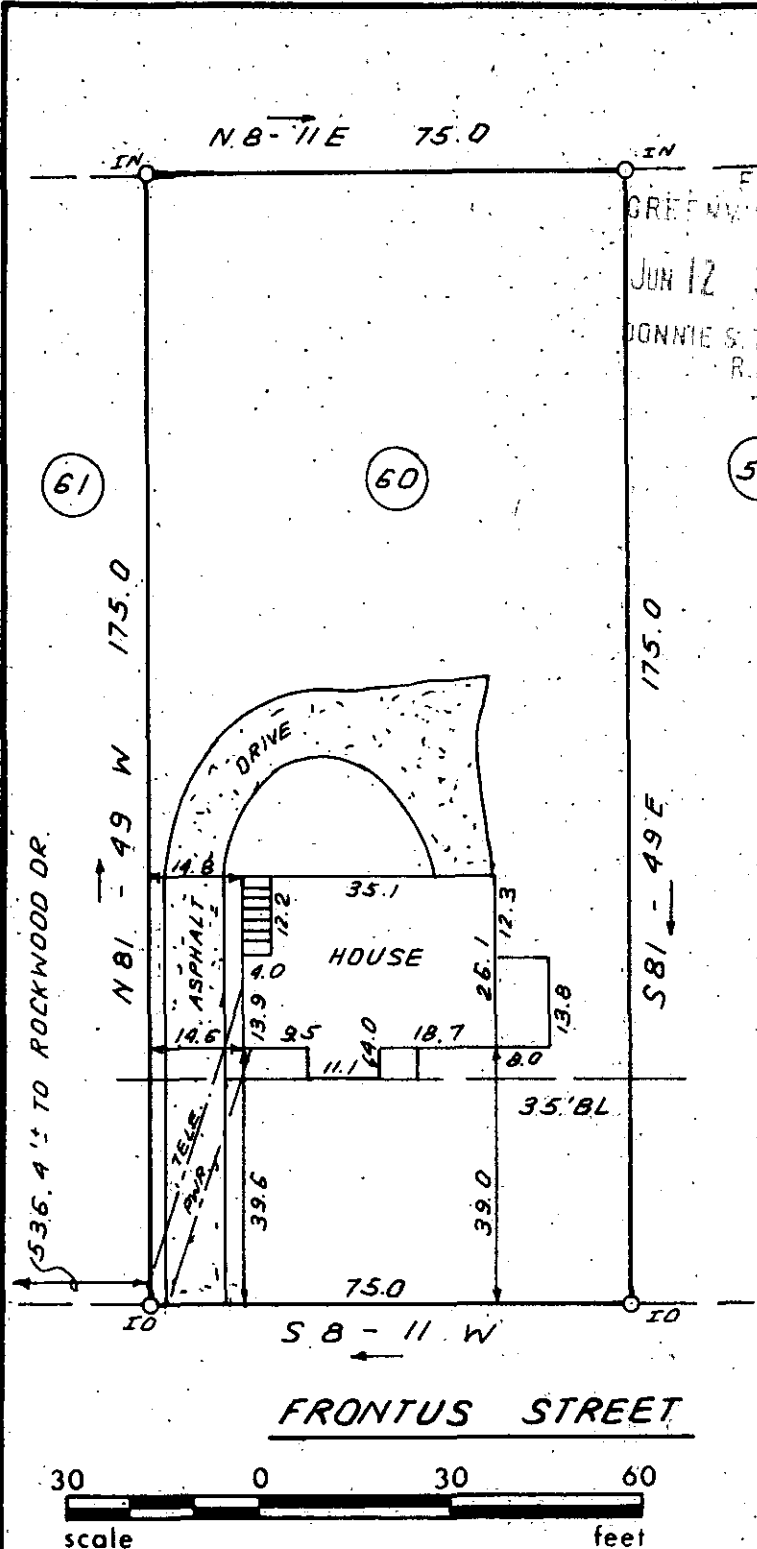

JUN 12 1981
8-R-45

34618

PRINTED AT THE ENGINEERING INC. 3001



**STATE OF SOUTH CAROLINA
GREENVILLE COUNTY**

ROCKWOOD PARK
LOT 60
PROPERTY OF
LAURA J. LEIDEN

FREELAND & ASSOCIATES
Engineers • Land Surveyors

GREENVILLE, S.C.

SURVEY *DCH*

DRAWN *BR*

CHECK *MLC*

SCALE 1" = 30'

DATE JUNE 5, 81

DWG. NO. 6549