


MICROFILMED

FILED
GREENVILLE CO. S. C.
JUN 26 4 44 PM '81
DOWN: TANKERSLEY
R.M.C.

ELLA MAE BROWN

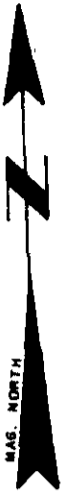

**THIS PLAT IS NOT A SUBDIVISION
AS DEFINED BY THE GREENVILLE
COUNTY SUBDIVISION REGULATIONS.**
6438, 31 *Robert Carter*
Chairman, Secretary, or Director of
Planning.
Greenville County Planning Commission

DAVID E. JONES

I.P. 53.4 I.P.
S 88° 57' E
375.8

N 48° 39' W
357.2
BOBBY LEE COX

(1.01 AC.)

DAVID E. JONES

N 16° 37' E
130.8
N 10° 07' E
151.8

735
S 01° 17' W

FANNIE T. HARBIN

3.05 AC.

(2.04 AC.)

8-R-77 ✓

36310

JUN 30 1981


N 42° 00' E
100
N 37° 37' E
100
N 32° 58' E
100
N 22° 08' E
120
N 27° 34' E
133.4
161.3
105.6
76.2 I.P.
N 83° 23' W
S 72° 30' W
N 85° 16' W
CLEAR CREEK THE LINE

I HEREBY CERTIFY THAT THE RATIO OF PRECISION OF THE FIELD SURVEY IS 1/5000 AS SHOWN HEREON AND THE AREAS WERE DETERMINED BY THE D. M. D. METHOD OF AREA CALCULATION.

SURVEY FOR
BOBBY LEE COX
LOCATED APPROX. 5 MILES NORTHWEST OF GREER

COUNTY: GREENVILLE	COUNTY BLOCK MAP: 632.1 - 1 portion of 13	STATE: SOUTH CAROLINA
DATE: JUNE 18, 1981	FIELD CHIEF: B. E. HUSKEY	DRAWN BY: L. B. MORROW
REVISED:		

SCALE 1" = 100'

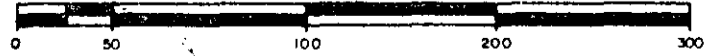

WOLFE & HUSKEY, INC. - ENGINEERING and SURVEYING
P. O. BOX 35 - LYMAN, S. C. 29365

MEMBER OF THE SOCIETY OF
REG. LAND SURVEYORS NO. 4785

300 8 23811801