


MICROFILMED

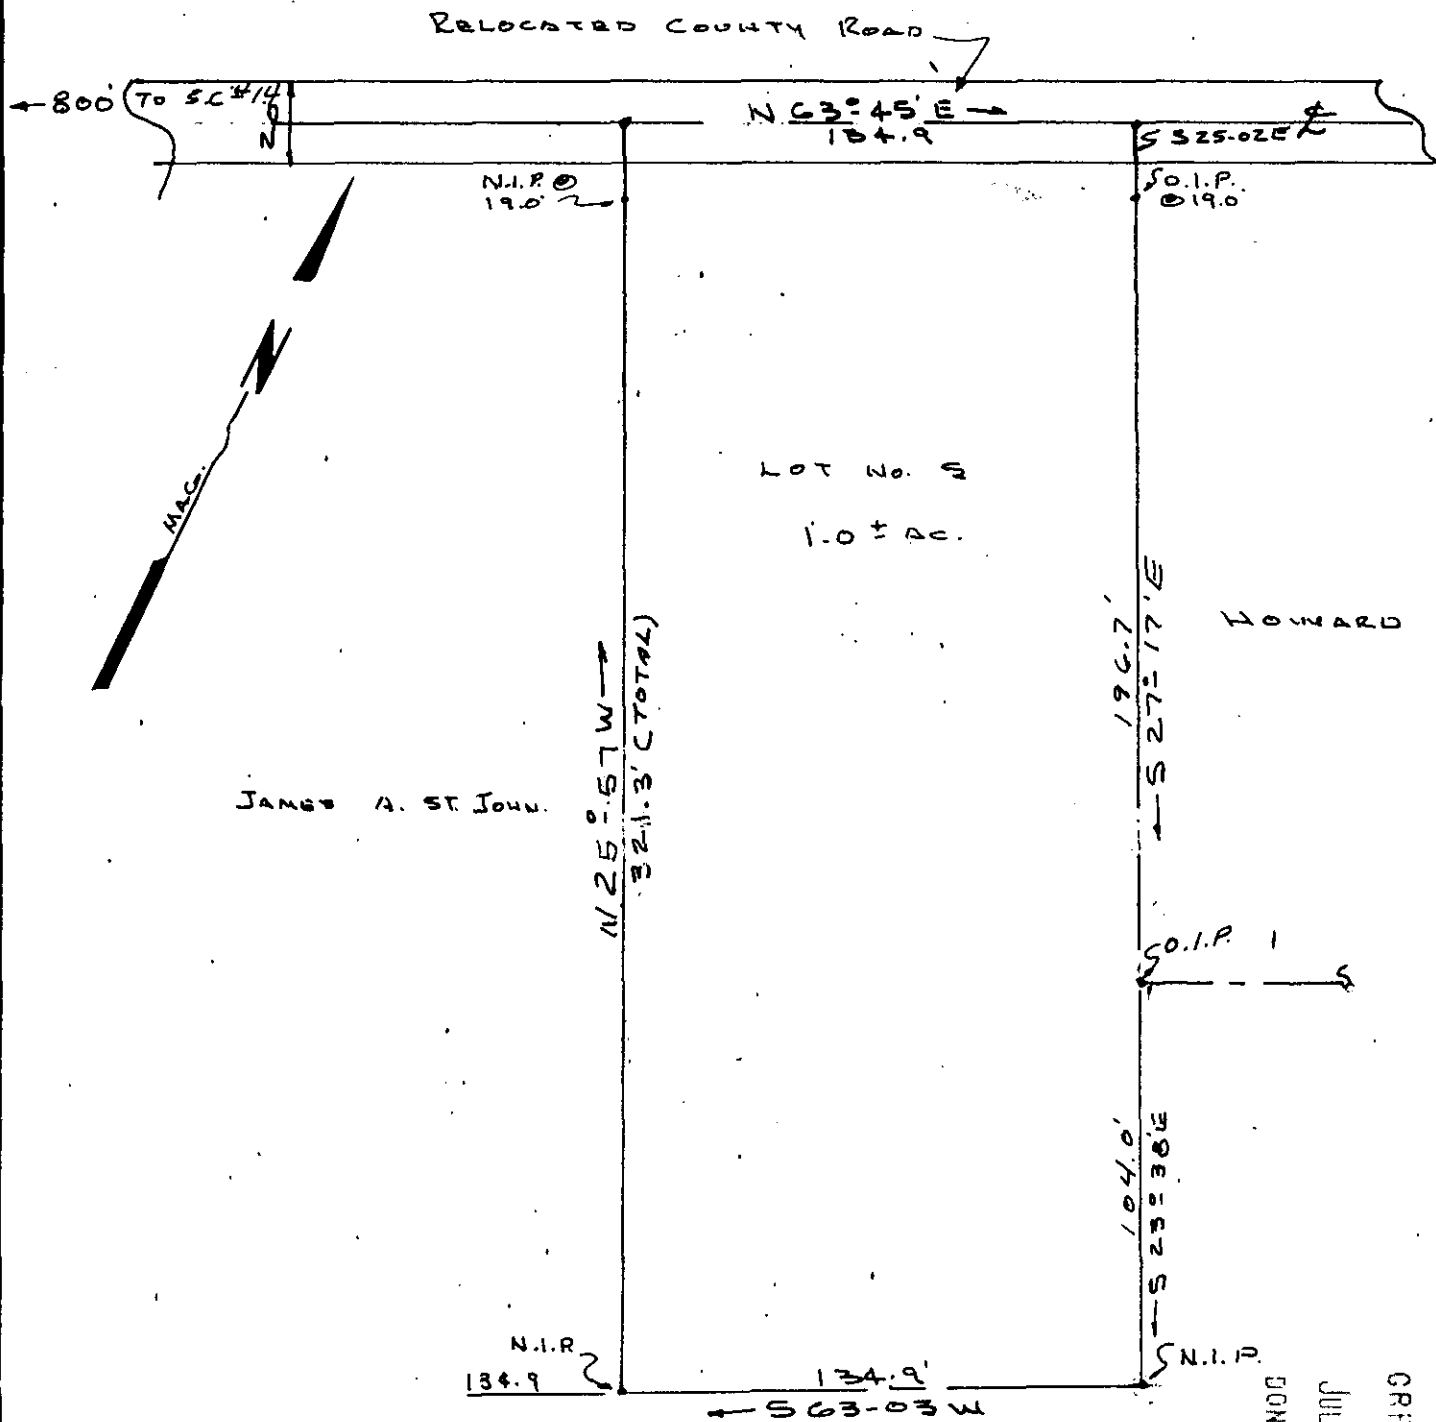

JAMES A. ST. JOHN.

JAMES A. ST. JOHN

REF. INFO:

DEED BK. 694 PG. 413, PLOT 8-1977

I CERTIFY THE ABOVE LOT WAS BEEN SURVEYED AND IS AS SHOWN.

ONEAL TOWNSHIP GREENVILLE CO. GREER S.C.

ABOVE CUT FROM TOTAL TRACT OF JAMES A. ST. JOHN.

8-R-82

213

*Kenneth T. Gould*  
S.C. REG. NO 4035

FILED  
GREENVILLE CO. S.C.  
JUL 1 2 10 PM '81  
DONNIE S. JANKERSLEY  
R.M.C.

1866 1 700

Seal



PROPERTY  
OF  
JAMES A. ST. JOHN

GOULD & ASSOC  
SURVEYORS  
TAYLORS, S. C.

Drawn By K.T.G.

Checked By

Scale 1" = 50'

Date 5-31-79

File No.

Dwg. No.