


"THIS IS TO CERTIFY THAT THE ERROR OF CLOSURE OF THIS SURVEY IS 1 IN 10,000, AND THE ACREAGE HAS BEEN DETERMINED BY THE D.M.D. METHOD" J.L.M.

FILED
GREENVILLE CO. S.C.
JUL 17 11 48 AM '81
DONNIE S. TANKERSLEY
R.M.C.


MICROFILMED

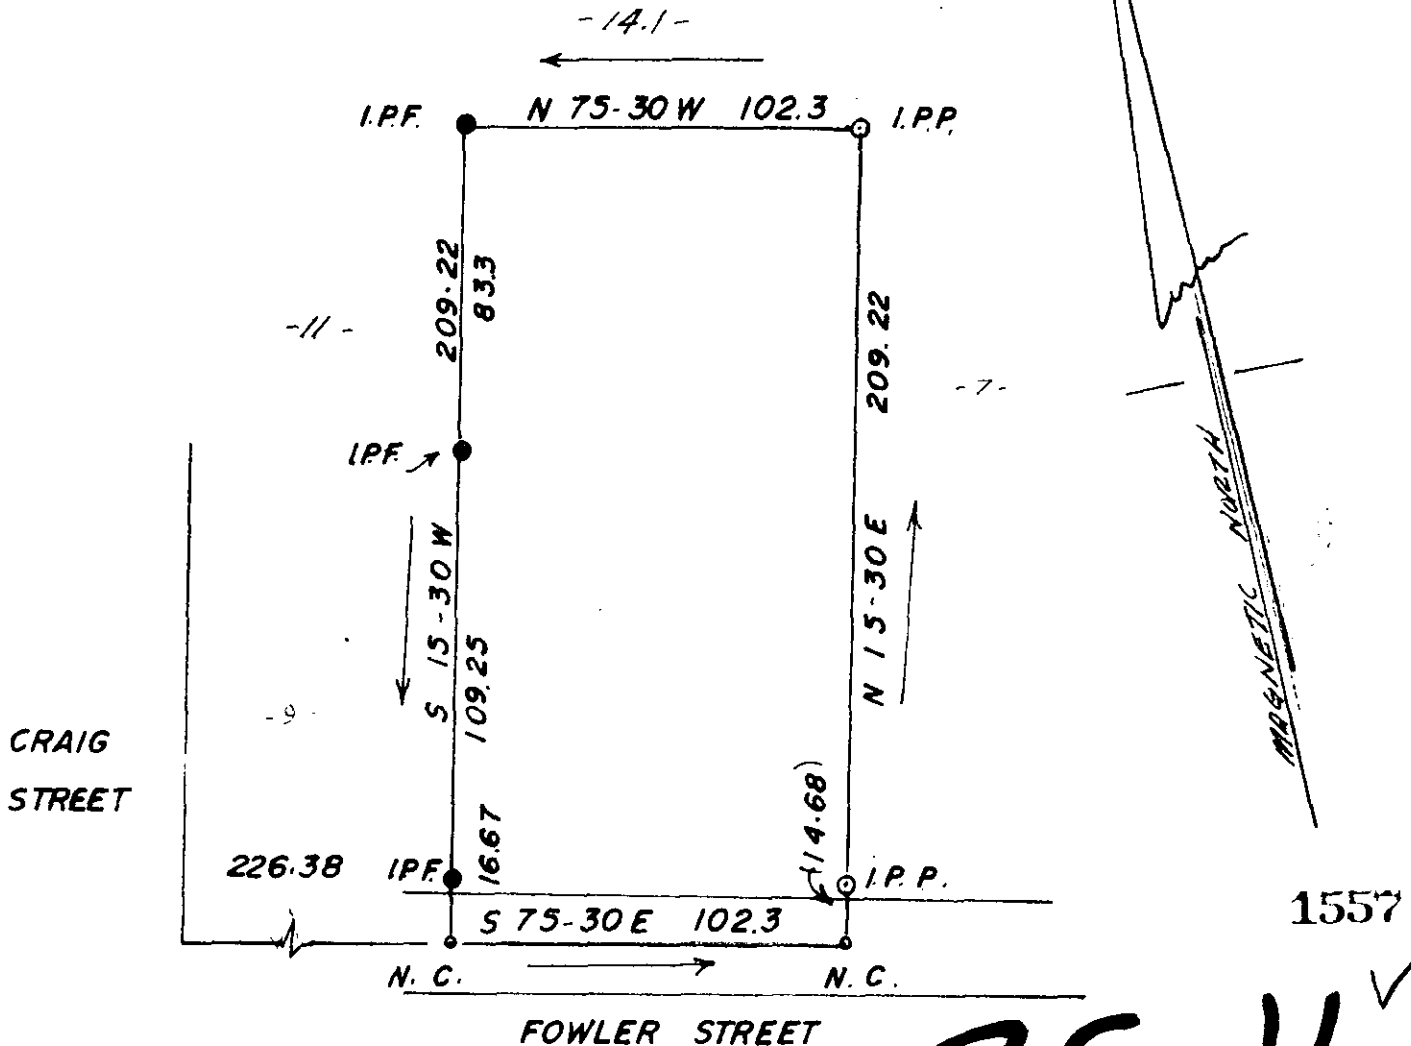

B.B. 344 - 3 - 8

85-16

J. L. MONTGOMERY, III
Registered Professional Surveyor
NORTH MAPLE STREET
SIMPSONVILLE, S.C. 2968

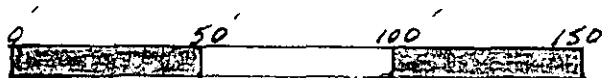

| | | |
|---|--------------------|--------------------|
| Survey for: | | |
| FRANK H. RUSS | | |
| SCALE: 1"=50' | APPROVED BY | DRAWN BY |
| DATE: 4-21-81 | <i>[Signature]</i> | <i>[Signature]</i> |
| LOCATED FT. INN, S.C. GREENVILLE COUNTY | | |
| SEE D.B. 979; PR 427 | DRAWING NUMBER | 3.0001 |
| | 271 | 1180-A |



J.M. '85c