
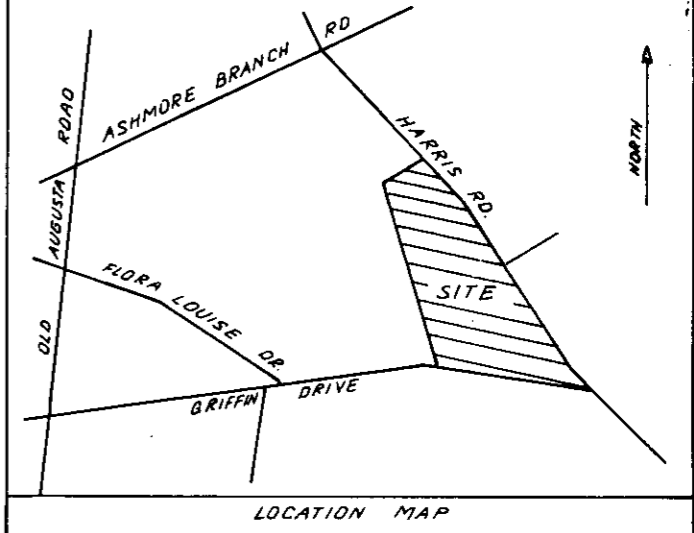


16.58 ACRES

GEORGIA INDUSTRIAL PARK (593.4-1-13.14)

593.4-1-13.3

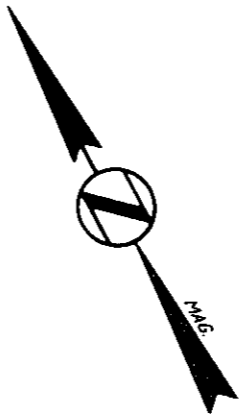

8-5-38

2578

I hereby certify that the ratio of precision of the field survey is 1/5,000 as shown hereon and the area was determined by DMD Method.  
*James R. Freeland*  
 James R. Freeland RLS & PE 4781

FILED  
 GREENVILLE CO. S.C.  
 JUL 29 2 48 PM '81  
 DONNIE S. TANKERSLEY  
 R.M.C.



STATE OF SOUTH CAROLINA  
 GREENVILLE COUNTY

SURVEY FOR  
 U.S. SHELTER CORPORATION

FREELAND & ASSOCIATES Engineers • Land Surveyors GREENVILLE, S.C.	
SURVEY H.H.	
DRAWN B.R.	
CHECK <i>MC</i>	
SCALE 1" = 200'	
DATE MARCH 5, 81	
DWG. NO. 6240	

MICROFILMED