



MICROFILMED

AUG 6 1981

FILED
GREENVILLE CO. S. O.
AUG 6 12 29 PM '81
DONNIE S. TANKERSLEY
R.M.C.

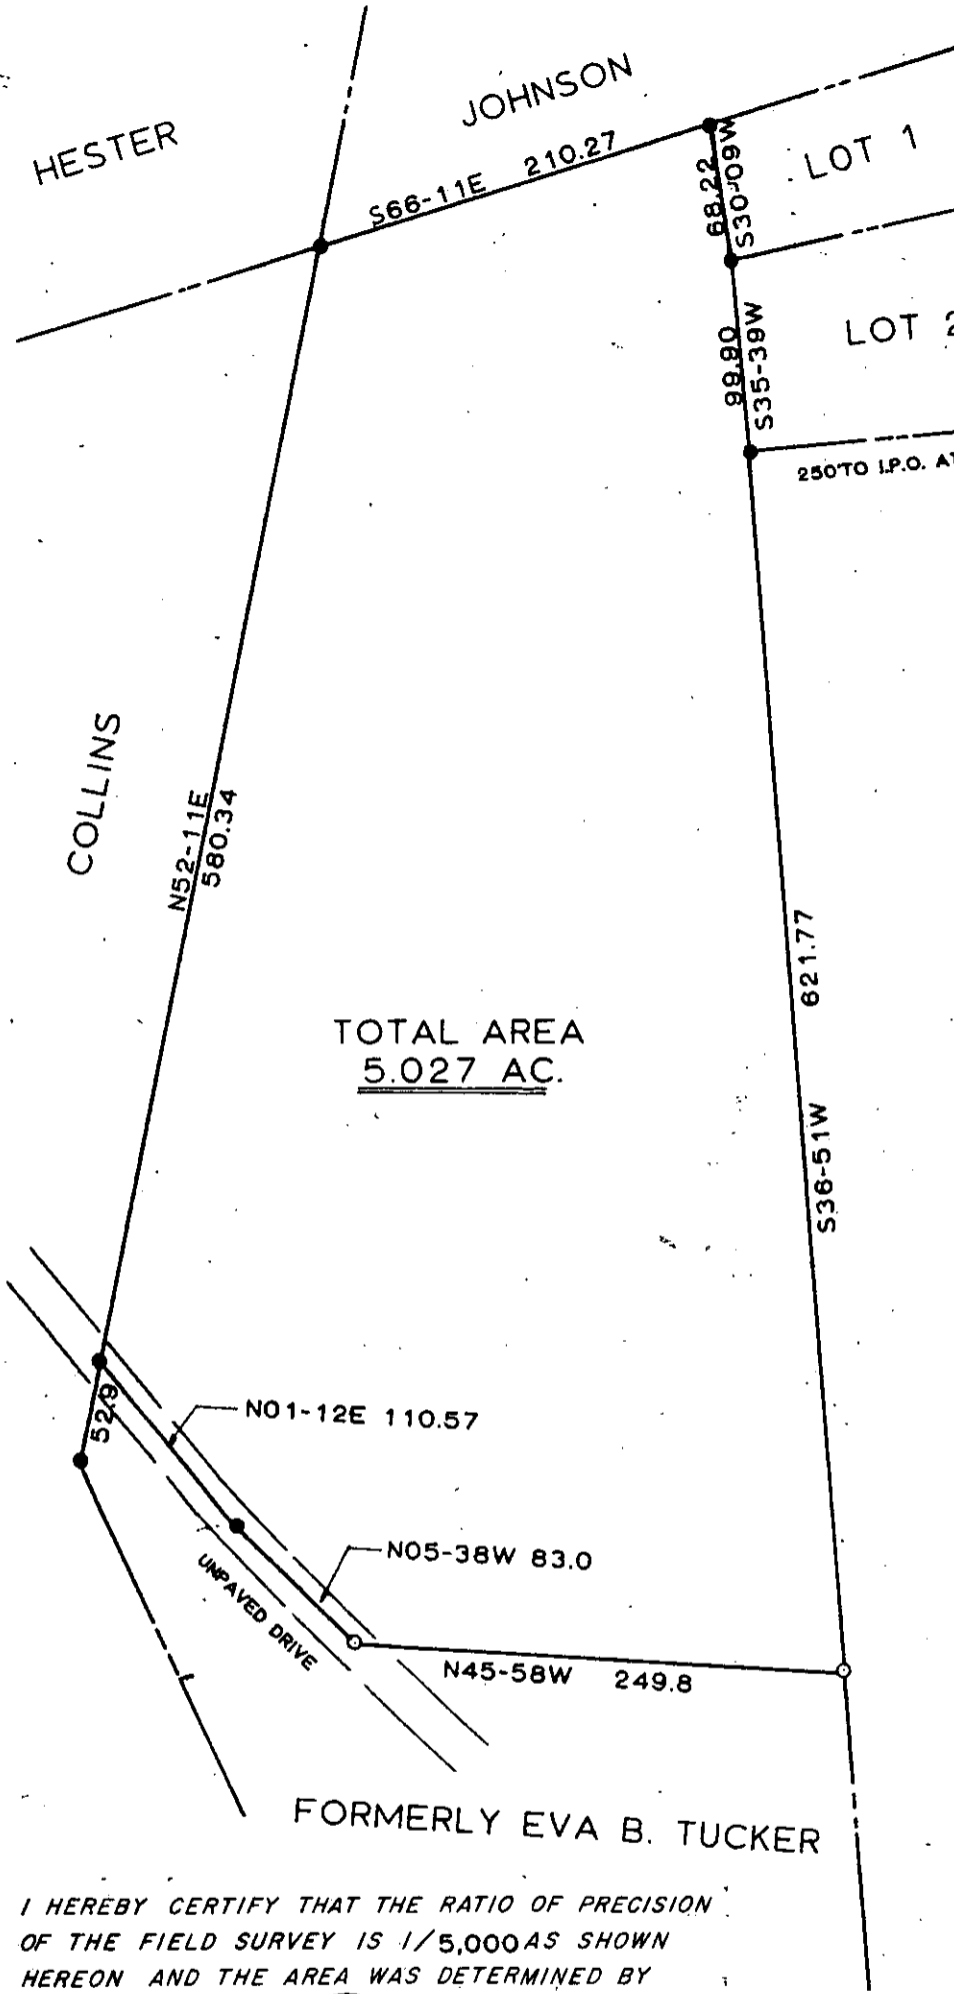

TOTAL AREA
5.027 AC.

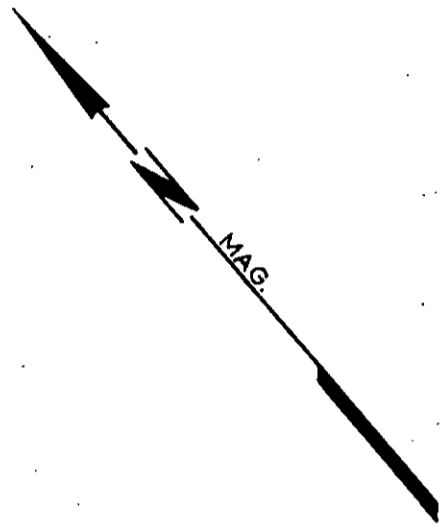

I HEREBY CERTIFY THAT THE RATIO OF PRECISION OF THE FIELD SURVEY IS 1/5,000 AS SHOWN HEREON AND THE AREA WAS DETERMINED BY DMD METHOD OF AREA CALCULATION

Robert R. Spearman
ROBERT R. SPEARMAN

3449

✓ 8-5-57

PROPERTY SUBJECT TO ANY AND ALL RIGHTS - OF - WAY AND EASEMENTS OF RECORD.

300 8 29941801

TITLE SURVEY FOR RUSSELL JOHNSON		LEGEND ● IRON PIN (OLD) ● IRON PIN (NEW) △ NAIL & CAP □ AS NOTED	SEAL SOUTH CAROLINA REGISTERED SURVEYOR NO. 3516 ROBERT R. SPEARMAN
STATE SOUTH CAROLINA		GRAPHIC SCALE 50 0 100	ROBERT R. SPEARMAN Registered Surveyor 3615 Post Office Box 6 Easley, South Carolina 29840 PH. 803-889-2309
COUNTY GREENVILLE	SCALE 1"=100'	DATE 7/29/81	
REF. NO.			