


FILED
GREENVILLE CO. S. C.

AUG 20 1 53 PM '81

DONNIE S. TANKERSLEY
R.M.C.

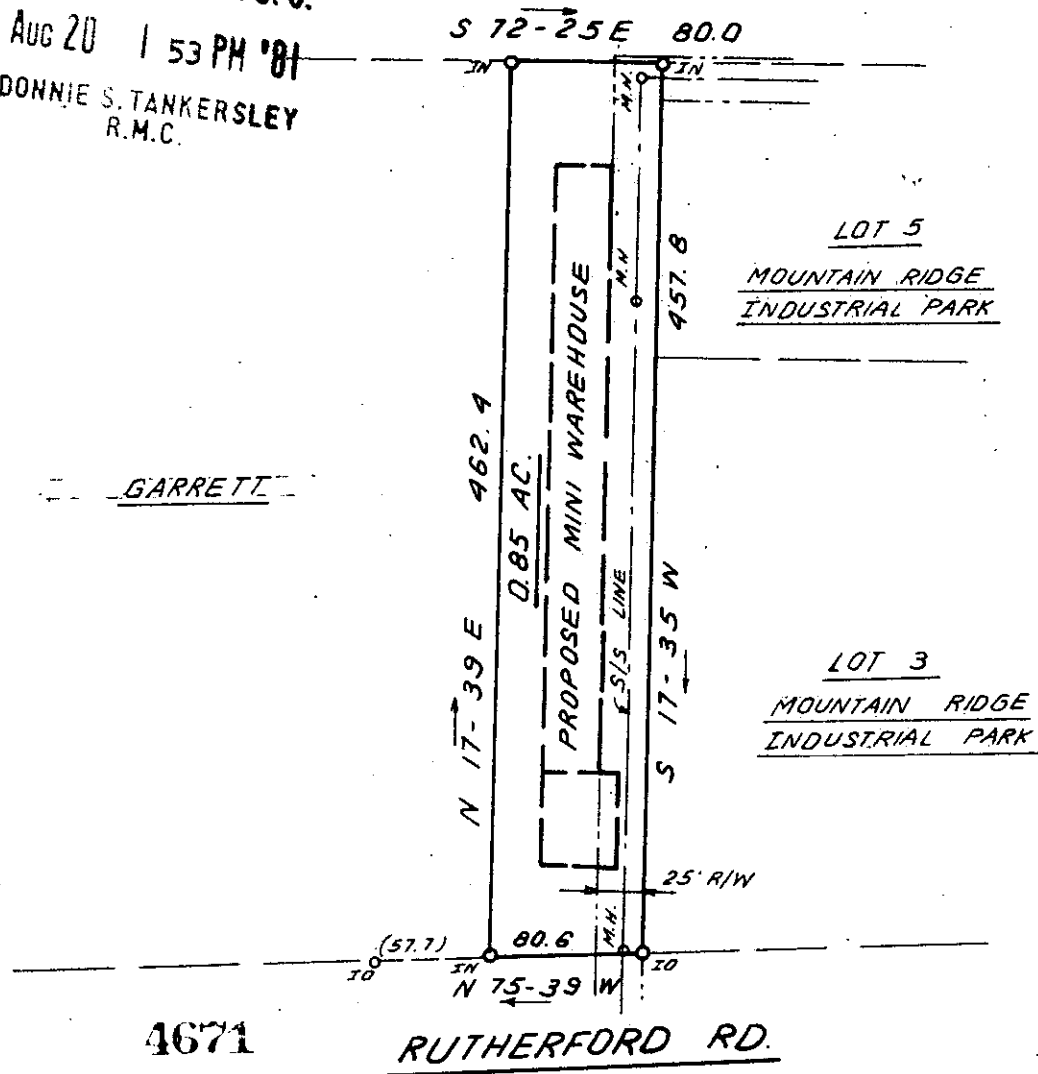

GARRETT

4671

RUTHERFORD RD.

✓ 8-5-95
AUG 20 1981

I hereby certify that the ratio of precision of the field survey is 1/5,000 as shown hereon and the area was determined by DMD Method.

James R. Freeland
James R. Freeland RLS & E 4781



**STATE OF SOUTH CAROLINA
GREENVILLE COUNTY**

SURVEY & LAYOUT

FOR

BOB GARRETT

FREELAND & ASSOCIATES
Engineers • Land Surveyors

GREENVILLE, S.C.

SURVEY RKP

DRAWN BR

CHECK *MLC*

SCALE 1" = 100'

DATE AUG. 11. 81

DWG. NO. 6767



SEAL

GCTO --- 1 AU20 91 529

PRINTING INC. 3.00CT