


FILED
 GREENVILLE CO. S.C.
 AUG 20 4 21 PM '81
 DONNIE S. TANKERSLEY
 R.M.C.

This is to certify that on Aug. 13, 1981, I surveyed the property shown on said plat, known as Lot 33 on plat of Rowley Place, recorded in the RMC Office of Greenville County in Plat Book C on page 5, and that the property lines, walls and buildings are as shown hereon; that the building located on said lot does not encroach or project on adjacent streets or property, and that no adjacent walls or buildings encroach or project on said premises, and that no utility lines cross this property except as shown hereon. This property is not located in a designated flood hazard area.

AUG 20 1981 4697

James R. Freeland
 James R. Freeland RLS & FS 4781

18-5-97

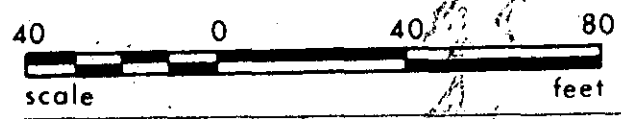

40-2-B



STATE OF SOUTH CAROLINA
 GREENVILLE COUNTY

ROWLEY PLACE

LOT 33

PROPERTY OF

JAMES R. GILREATH

FREELAND & ASSOCIATES
 Engineers • Land Surveyors
 GREENVILLE, S.C.

SURVEY	FL & DH
DRAWN	JRF
CHECK	ML
SCALE	1" = 40'
DATE	8-13-81
DWG. NO.	0781

GCTO --- 1 AU2091 554

5.0001