

FILED
GREENVILLE 629.2-1-91


AUG 24 9 06 AM '81

DONNIE S. TANKERSLEY
R.M.C.

629.2-1-25.9

629.2-1-25.1

VERDINS N/F

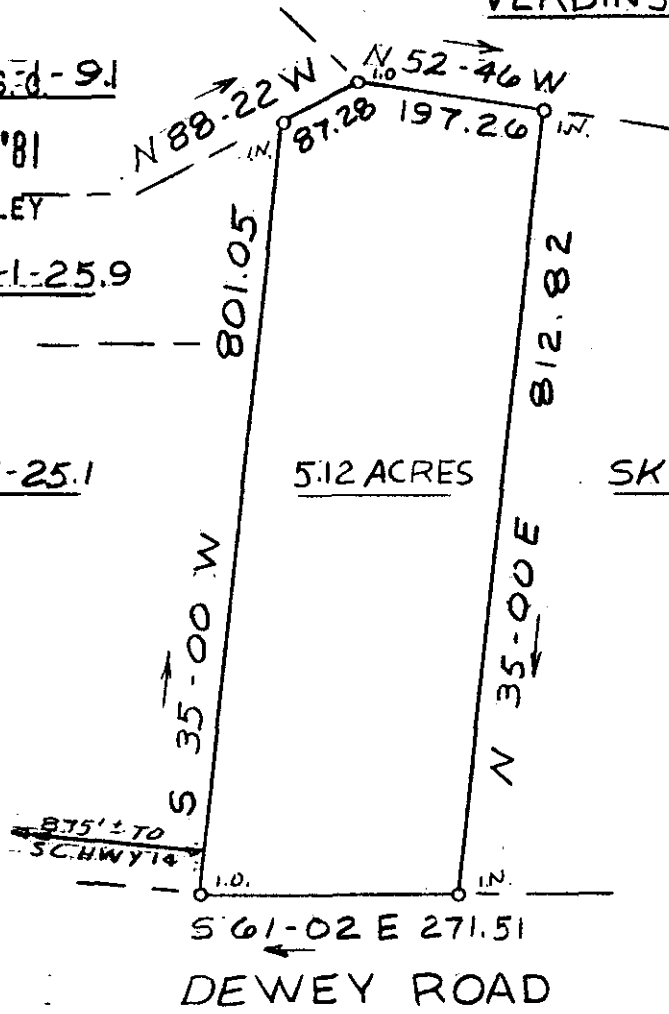

4962

I hereby certify that the ratio of precision of the field survey is 1/5,000 as shown hereon and the area was determined by DMD Method.

James R. Freeland
James R. Freeland RLS & PE 4781

AUG 4 4 1981 ✓

8-T-4



STATE OF SOUTH CAROLINA
GREENVILLE COUNTY

FREELAND & ASSOCIATES
Engineers • Land Surveyors

GREENVILLE, S.C.

SURVEY

FOR

MILDRED K SMITH

SURVEY RKP

DRAWN KES

CHECK MLC

SCALE 1"=200'

DATE 8-14-81

DWG. NO. 8786-B



PRINT MADE BY 300 8 00%