



MICROFILMED

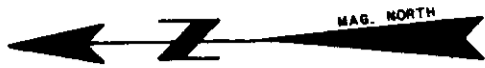

FILED
GREENVILLE CO. S. C.
AUG 26 3 57 PM '81
DONNIE S. TANKERSLEY
R.M.C.

LILLIAN JOHNSON

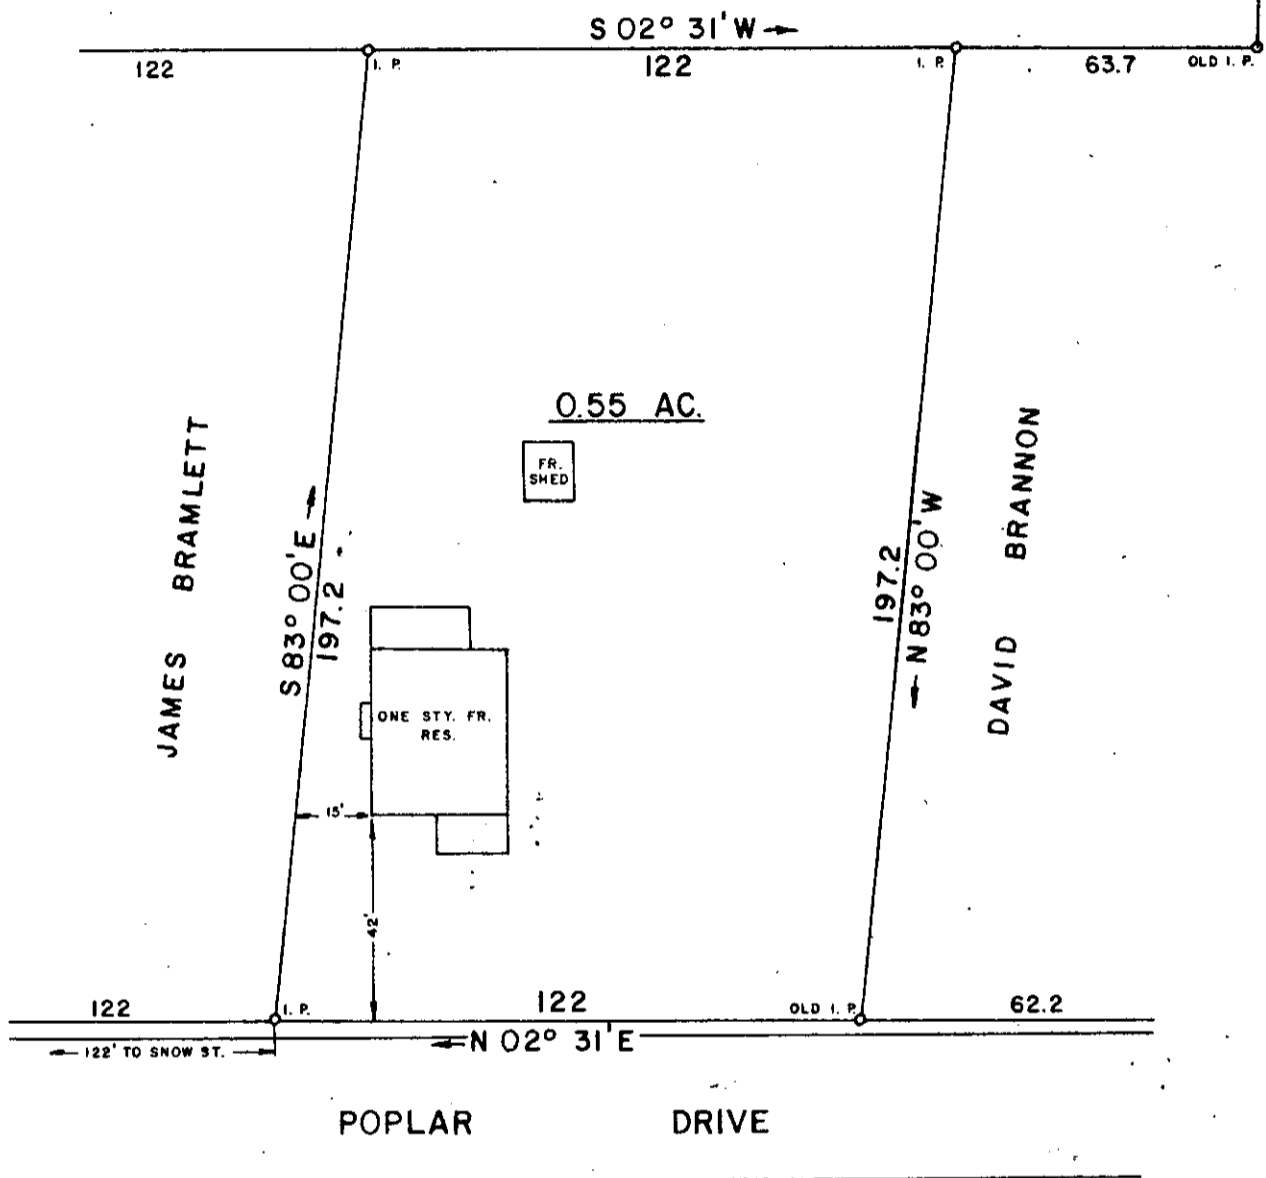

5203

THIS IS TO CERTIFY THAT ON THIS DATE I SURVEYED THE PROPERTY SHOWN HEREON AND THE LINES ARE AS SHOWN, THAT THE BUILDING(S) OR WALL(S) DO NOT ENCR OACH ON THE ADJOINING PROPERTY, AND THAT THE BUILDING(S) OR WALL(S) OF THE ADJACENT PROPERTY DO NOT ENCR OACH ON THIS PROPERTY EXCEPT AS SHOWN I CERTIFY THAT THIS PROPERTY (IS IS NOT) IN ANY FLOOD AREA.

REF. PLAT BOOK PP.
REF. DEED BOOK 87, PP. 356.

✓ 8 T - 12 AUG 26 1981

SURVEY FOR
ODELL S. CLAYTON
LOCATED AT GREER

COUNTY: GREENVILLE	COUNTY BLOCK MAP G 2 - 1 - 28	STATE: SOUTH CAROLINA
DATE AUGUST 13, 1981	FIELD CHIEF: B. E. HUSKEY	DRAWN BY: L. B. MORROW
REVISED:		

SCALE 1" = 40'



WOLFE & HUSKEY, INC. ENGINEERING and SURVEYING
P. O. BOX 35 LYMAN, S. C. 29365

367

3.00 CI