


MICROFILMED

HAYWOOD ROAD

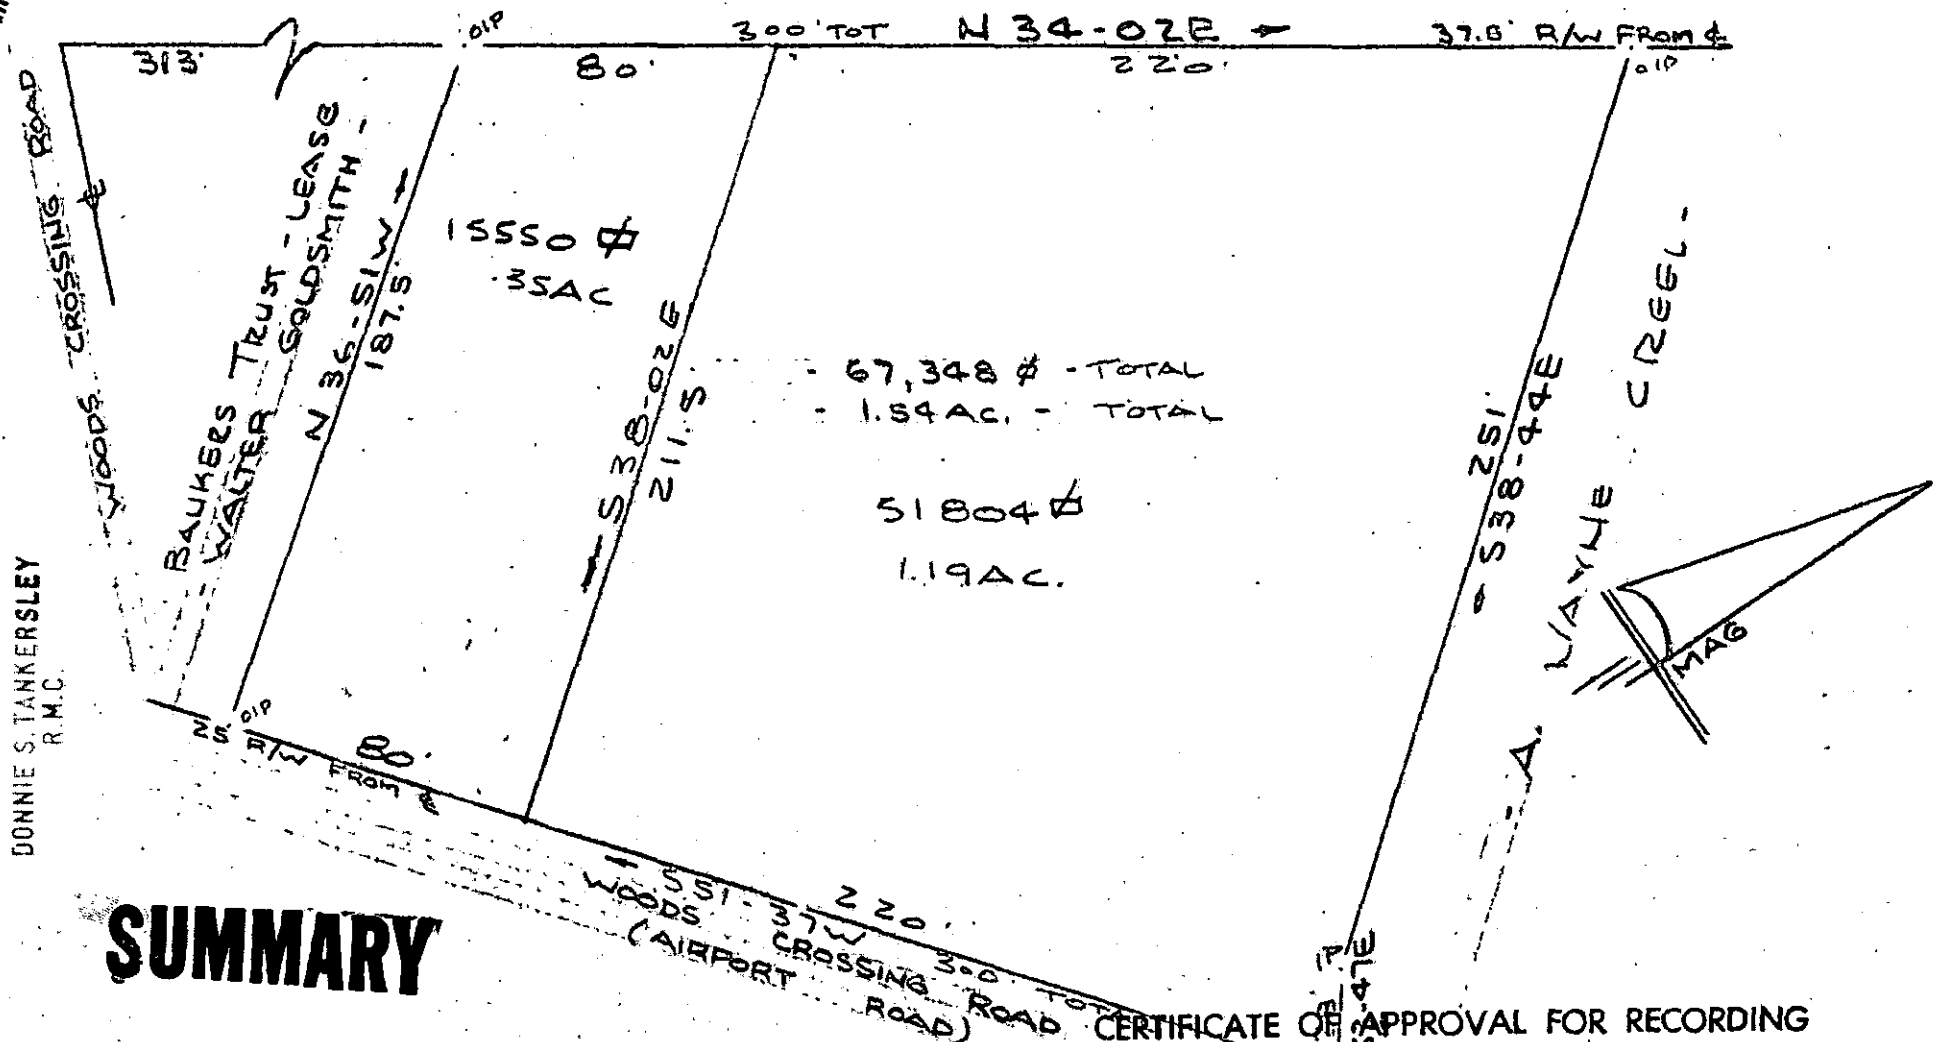

GREENVILLE CO. S.C.

AUG 27 4 29 PM '81
DONNIE S. TANKERSLEY
R.M.C.

SUMMARY

3.00
8
3.4271801

SURVEY FOR
FLOYD D. AUTEN
NEAR GREENVILLE, S.C.
SCALE 1"=50'

5331

7 MAR 1977
REVISED 6 AUG 1981
REVISED 28 AUG 1981

8-T-18

THERE IS A 5' DRAINAGE +
UTILITY EASEMENT ALONG
ALL SIDE LOT LINES.

CAROLINA SURVEYING Co.
112 MANLY ST.
GREENVILLE, S.C.

CERTIFICATE OF APPROVAL FOR RECORDING

"I hereby certify that the subdivision plat shown hereon has been found to comply with the Subdivision Regulations for Greenville County and that it has been approved for recording in the office of the County Register of Mesne Conveyance."

August 27, 1981
DATE
AUG 27 1981

F. J. Forster
DIRECTOR OF PLANNING
GREENVILLE COUNTY PLANNING COMMISSION

R. B. [Signature]

