


LOT 13

LOT 11  
1.63 ACRES

LOT 10

FILED  
GREENVILLE CO. S.O.  
SEP 2 12 37 PM '81  
DONNIE S. TANKERSLEY  
R.M.C.

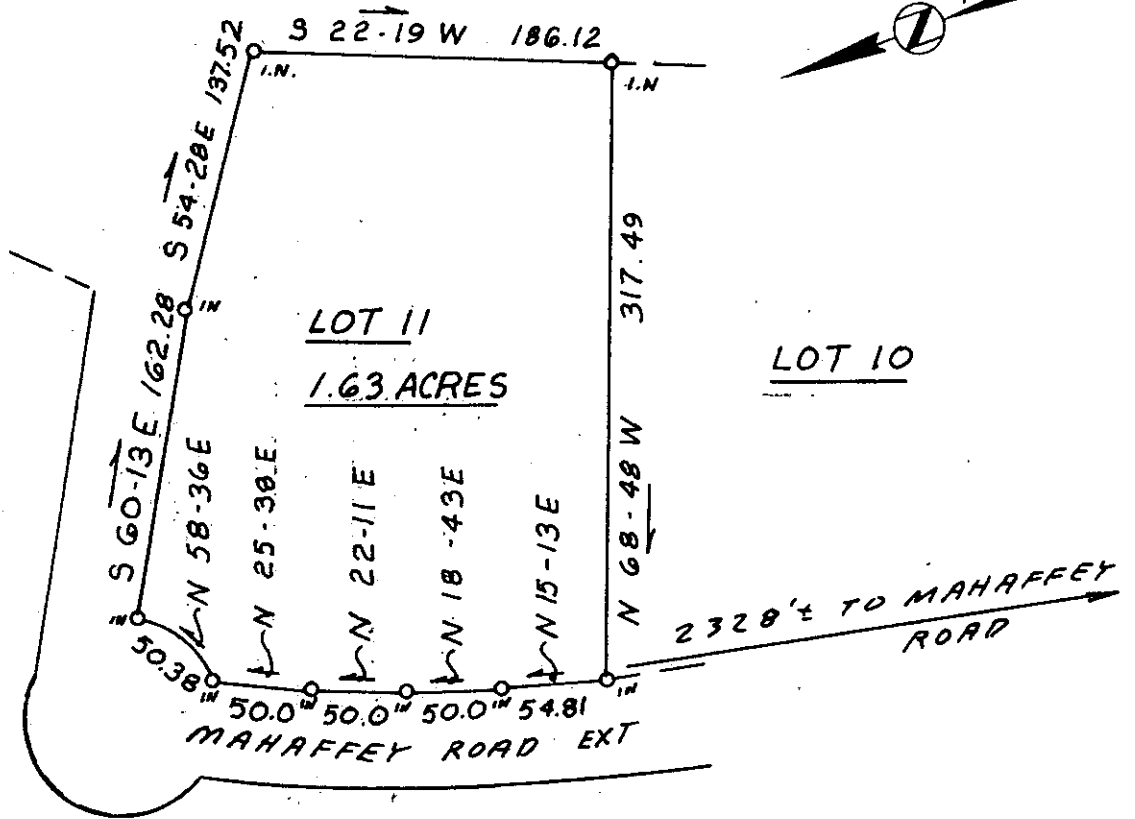

2328'± TO MAHAFFEY ROAD

I hereby certify that the ratio of precision of the field survey is 1/5,000 as shown hereon and the area was determined by DMD Method.

James R. Freeland  
James R. Freeland RLS & PE 4781



PRINT MACHINE INC.



SEAL

**STATE OF SOUTH CAROLINA  
GREENVILLE COUNTY**

SURVEY  
FOR  
FRANK MAGIN

531.1-1

FREELAND & ASSOCIATES  
Engineers • Land Surveyors

GREENVILLE, S.C.

SURVEY FEL

DRAWN KES

CHECK MLC

SCALE 1"=100'

DATE 8-6-81

DWG. NO. 6423-11