


MICROFILMED

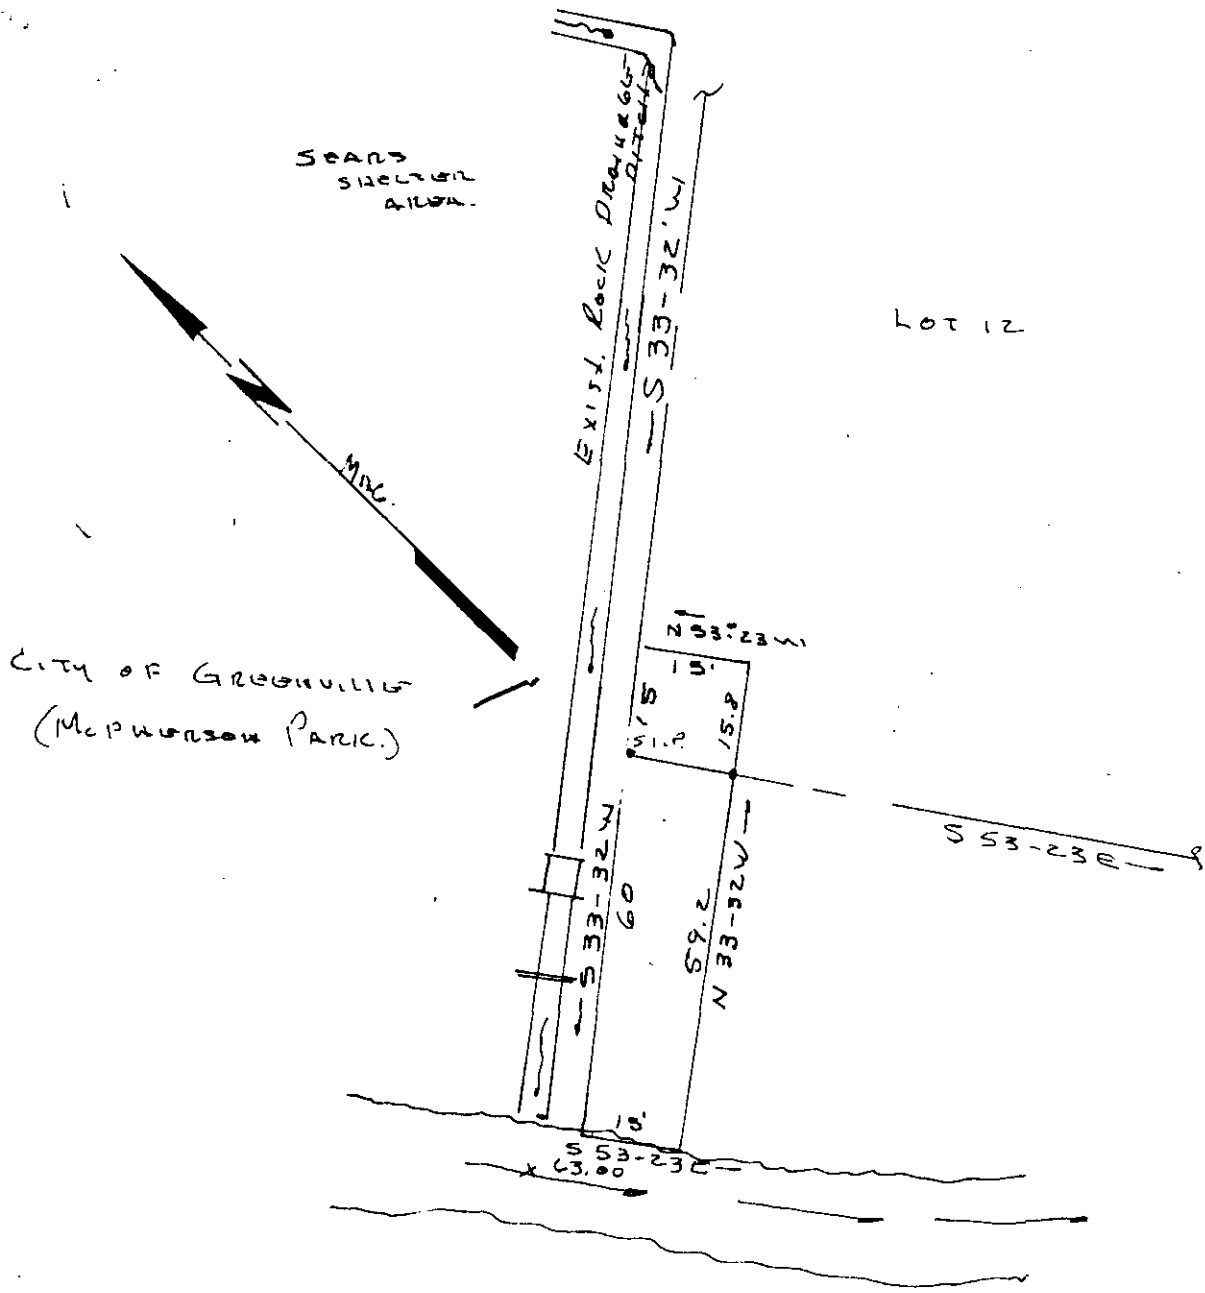

CITY OF GREENVILLE
(McPHERSON PARK)

DETAIL SHOWING STORM DRAINAGE
EASEMENT.

8-T-44

FILED
GREENVILLE CO. S. C.
SEP 16 10 31 AM '81
DONNIE S. TANKERSLEY
R.M.C.


AMERICAN SERVICE CORP.

For Lot #12
LAT BK "B" PAGE 11
O. BK. 743-277

6996

SEP 16 1901

Samuel A. Taylor
S. C. REG. NO 4035

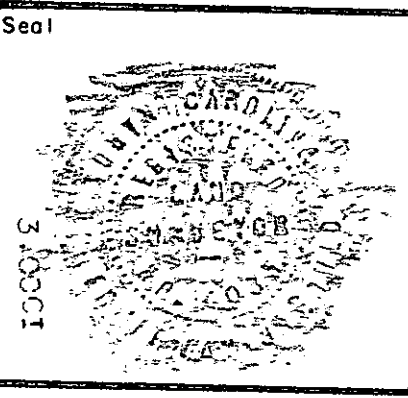

DRAINAGE EASEMENT
DETAIL
SOUTH OF PARK AVE.
McPHERSON PARK AREA
CITY OF GREENVILLE

K. T. TAYLOR & CO., INC.
SURVEYORS
TAYLORS, S. C.

Drawn By K.T.G.
Checked By
Scale 1" = 30'
Date 7-10-81
File No.
Dwg. No.

REC'D
1 SEP 16 1901 1007